



 KEY TREES TO BE PLANTED BY COUNTRYSIDE

Drawing Revision

**FOR INFORMATION**

**DAVID JARVIS ASSOCIATES**

DAVID JARVIS ASSOCIATES LIMITED  
 1 Tennison Street, Swindon, Wiltshire, SN1 5DT  
 t: 01793 612173  
 e: mail@davidjarvis.biz  
 w: www.davidjarvis.biz


Client  
**COUNTRYSIDE PROPERTIES LTD.**

Project  
**CLAY FARM CAMBRIDGE - COMMUNITY GARDENS**

Drawing Title  
**ILLUSTRATIVE SKETCH DESIGN**

Scale <b>1:250</b>	Sheet Size <b>A1</b>	Date <b>29/07/19</b>
Client Ref: <b>-</b>	Drawing Ref: <b>1818/C23/026 D</b>	



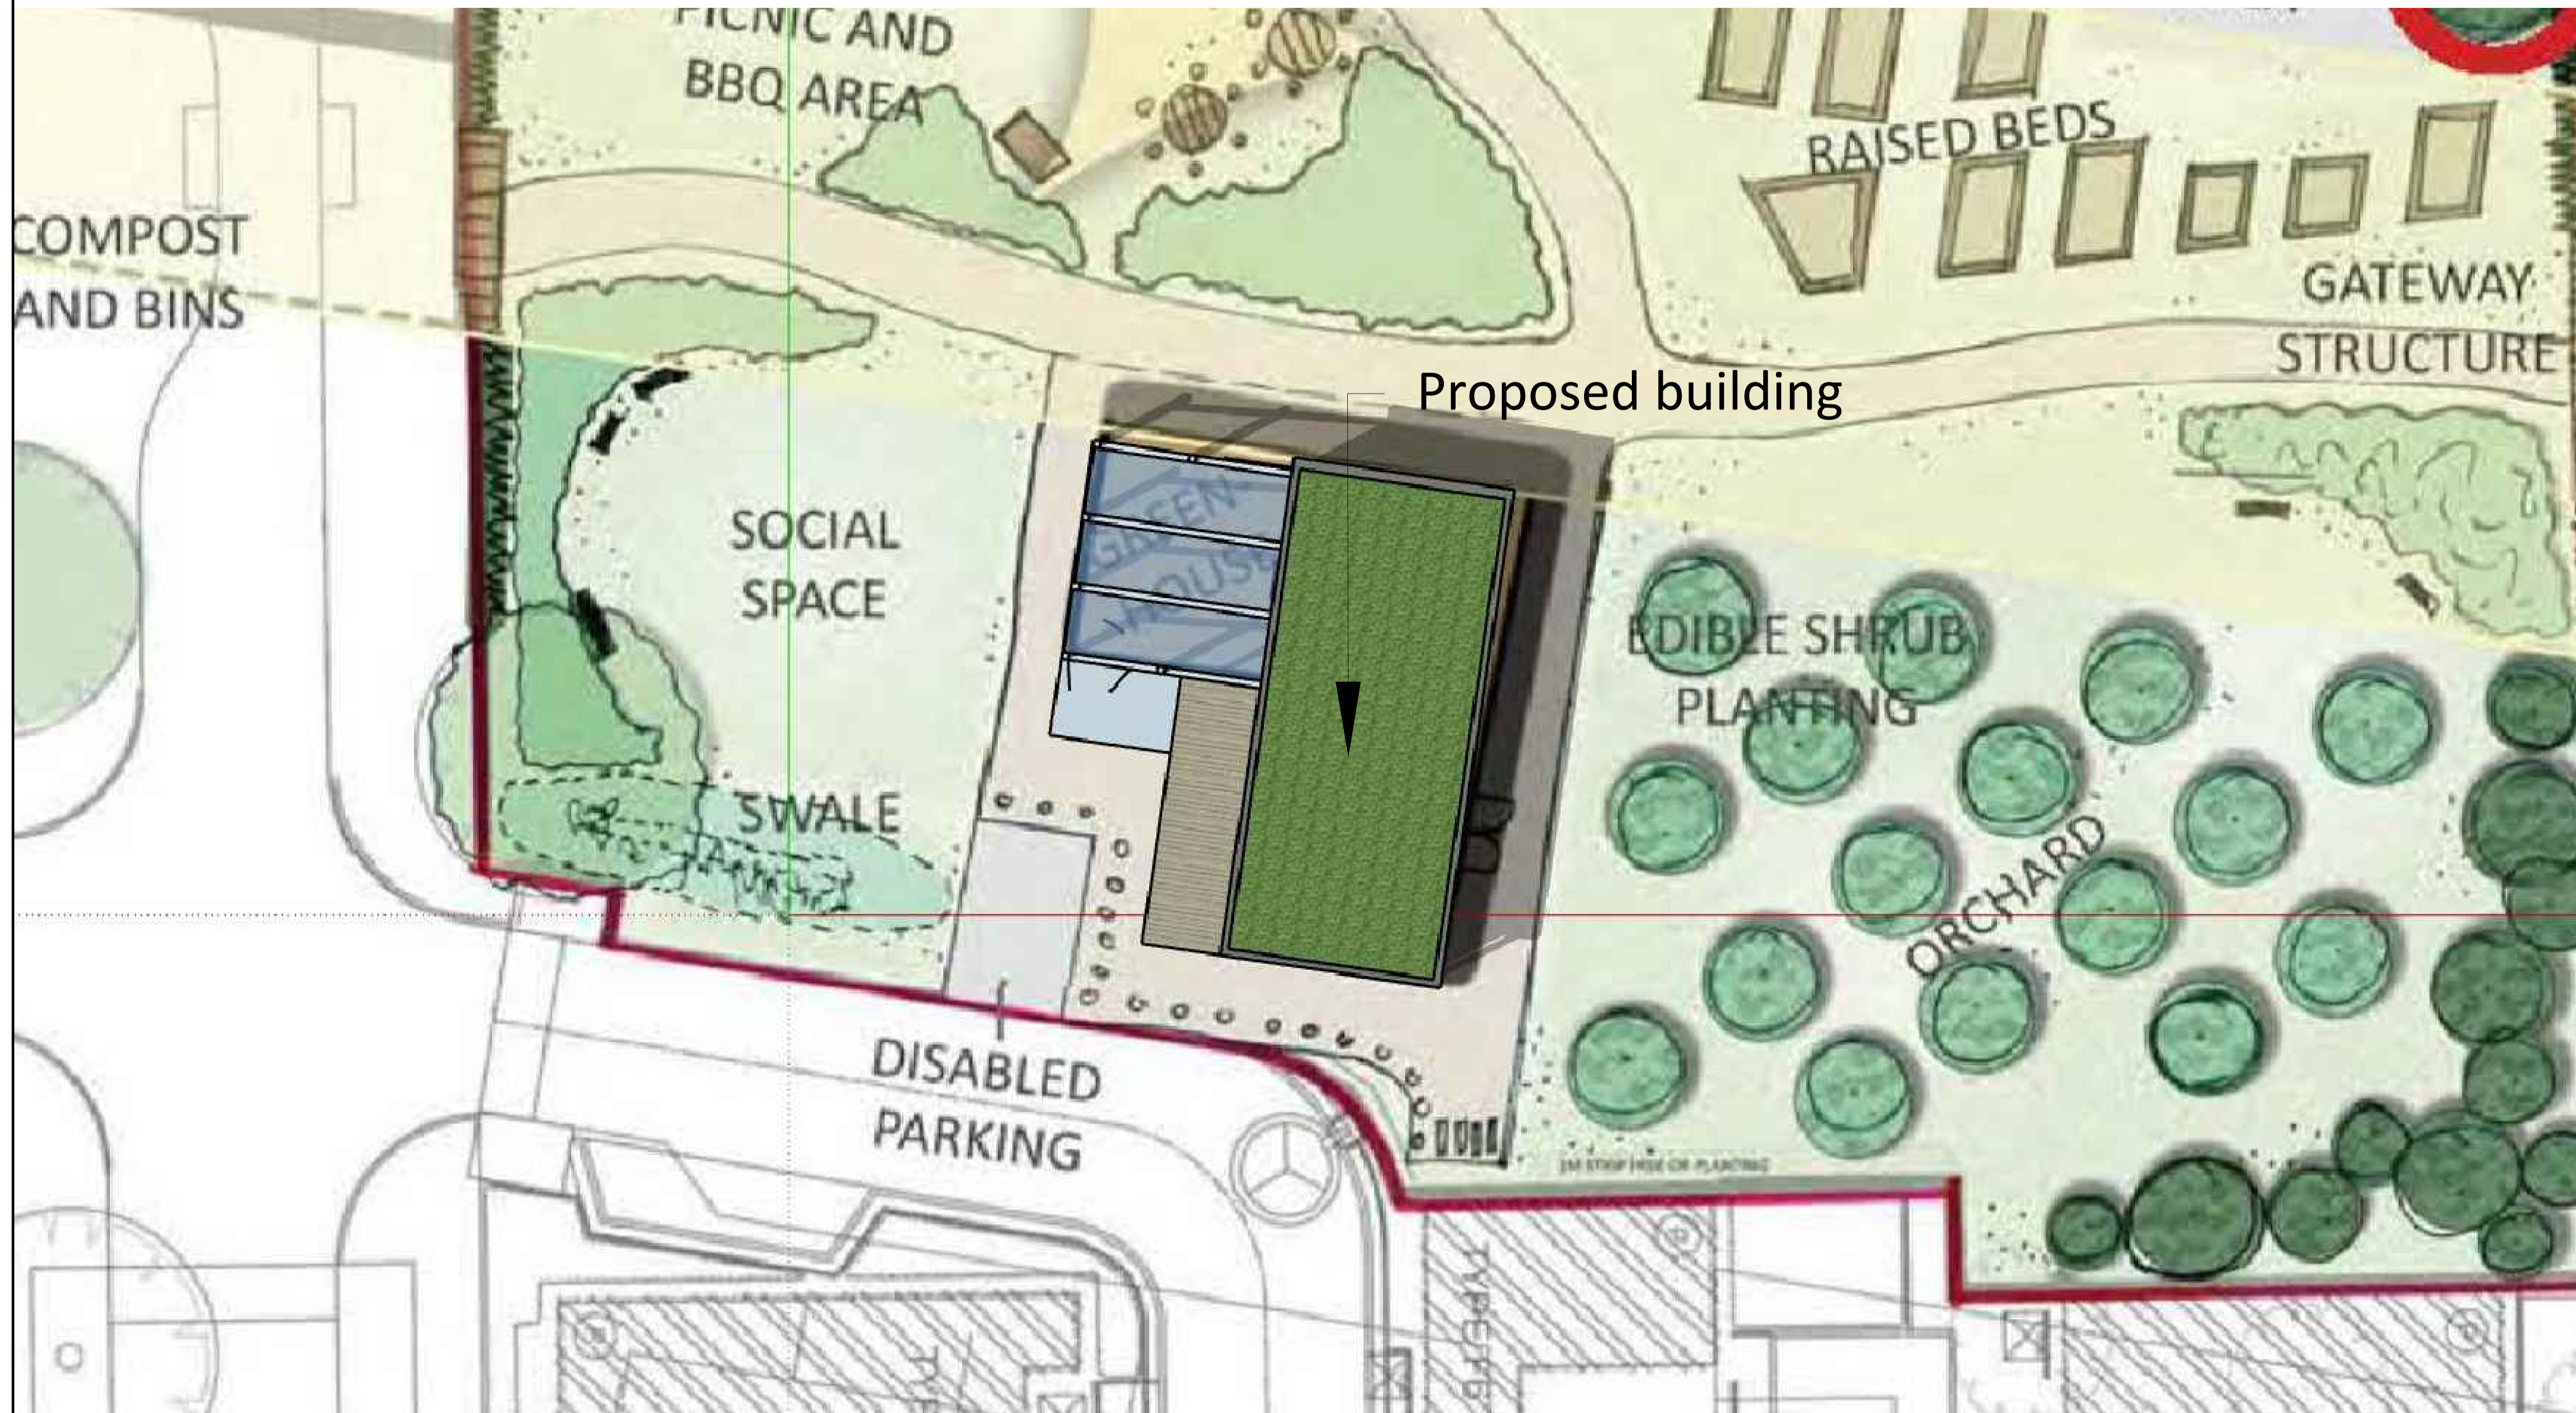

Proposed building

Drawing Revision

Rev.	Date	Description	Drawn	Checked

Status **DRAFT**

**DAVID JARVIS ASSOCIATES**


DAVID JARVIS ASSOCIATES LIMITED  
 1 Tennyson Street Swindon Wiltshire SN1 5DT  
 t: 01793 612173  
 e: mail@davidjarvis.biz  
 w: www.davidjarvis.biz

Client  
**COUNTRYSIDE PROPERTIES LTD.**

Project  
**CLAY FARM, CAMBRIDGE - COMMUNITY GARDENS**


Drawing Title  
**BUILDING LOCATION**

Scale	Sheet Size	Date	
<b>1:100</b>	<b>A1</b>	<b>JULY 2019</b>	
Client Ref.	Drawing Ref.	Drawing No.	Status
-	<b>1818</b>	<b>C23/027</b>	-

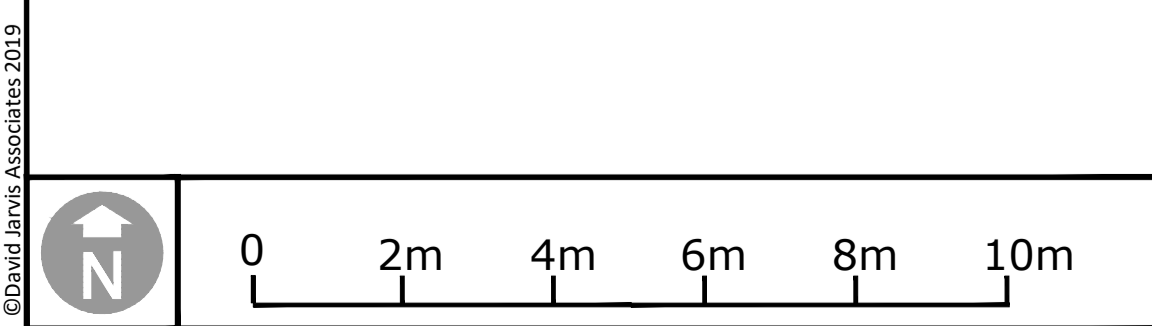




PLAN VIEW - EXTERNAL

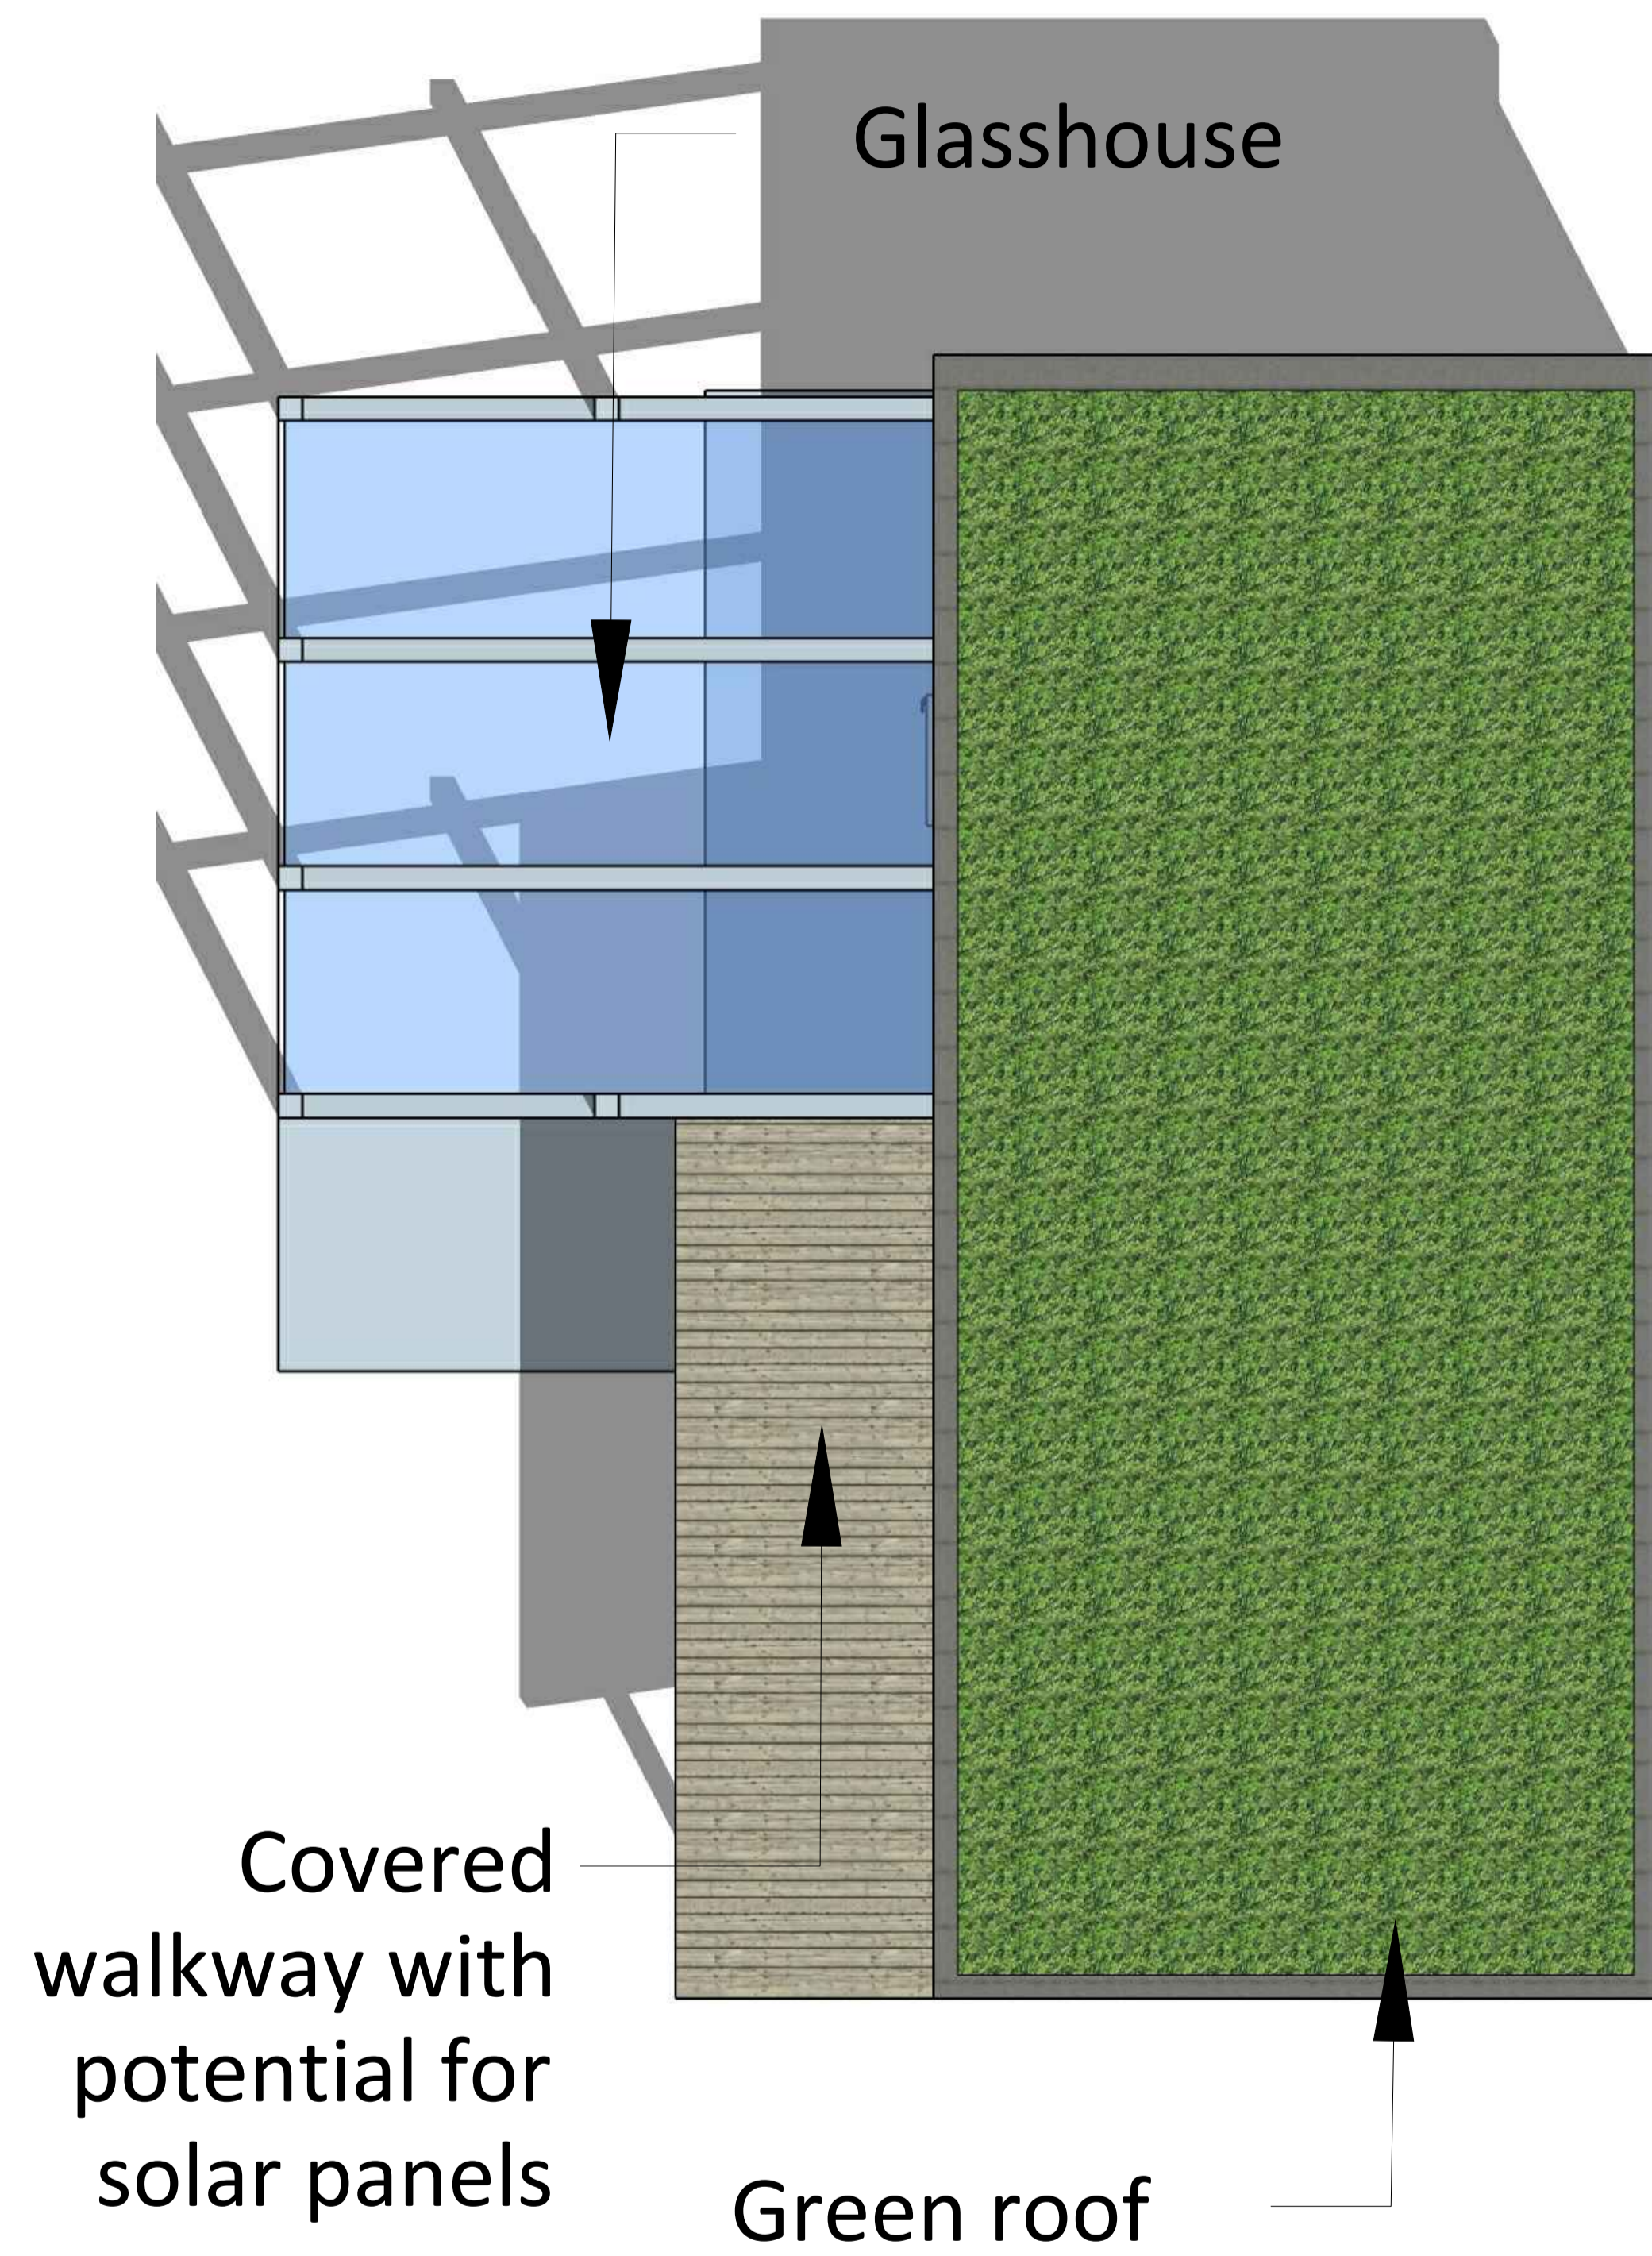


PLAN VIEW - INTERNAL

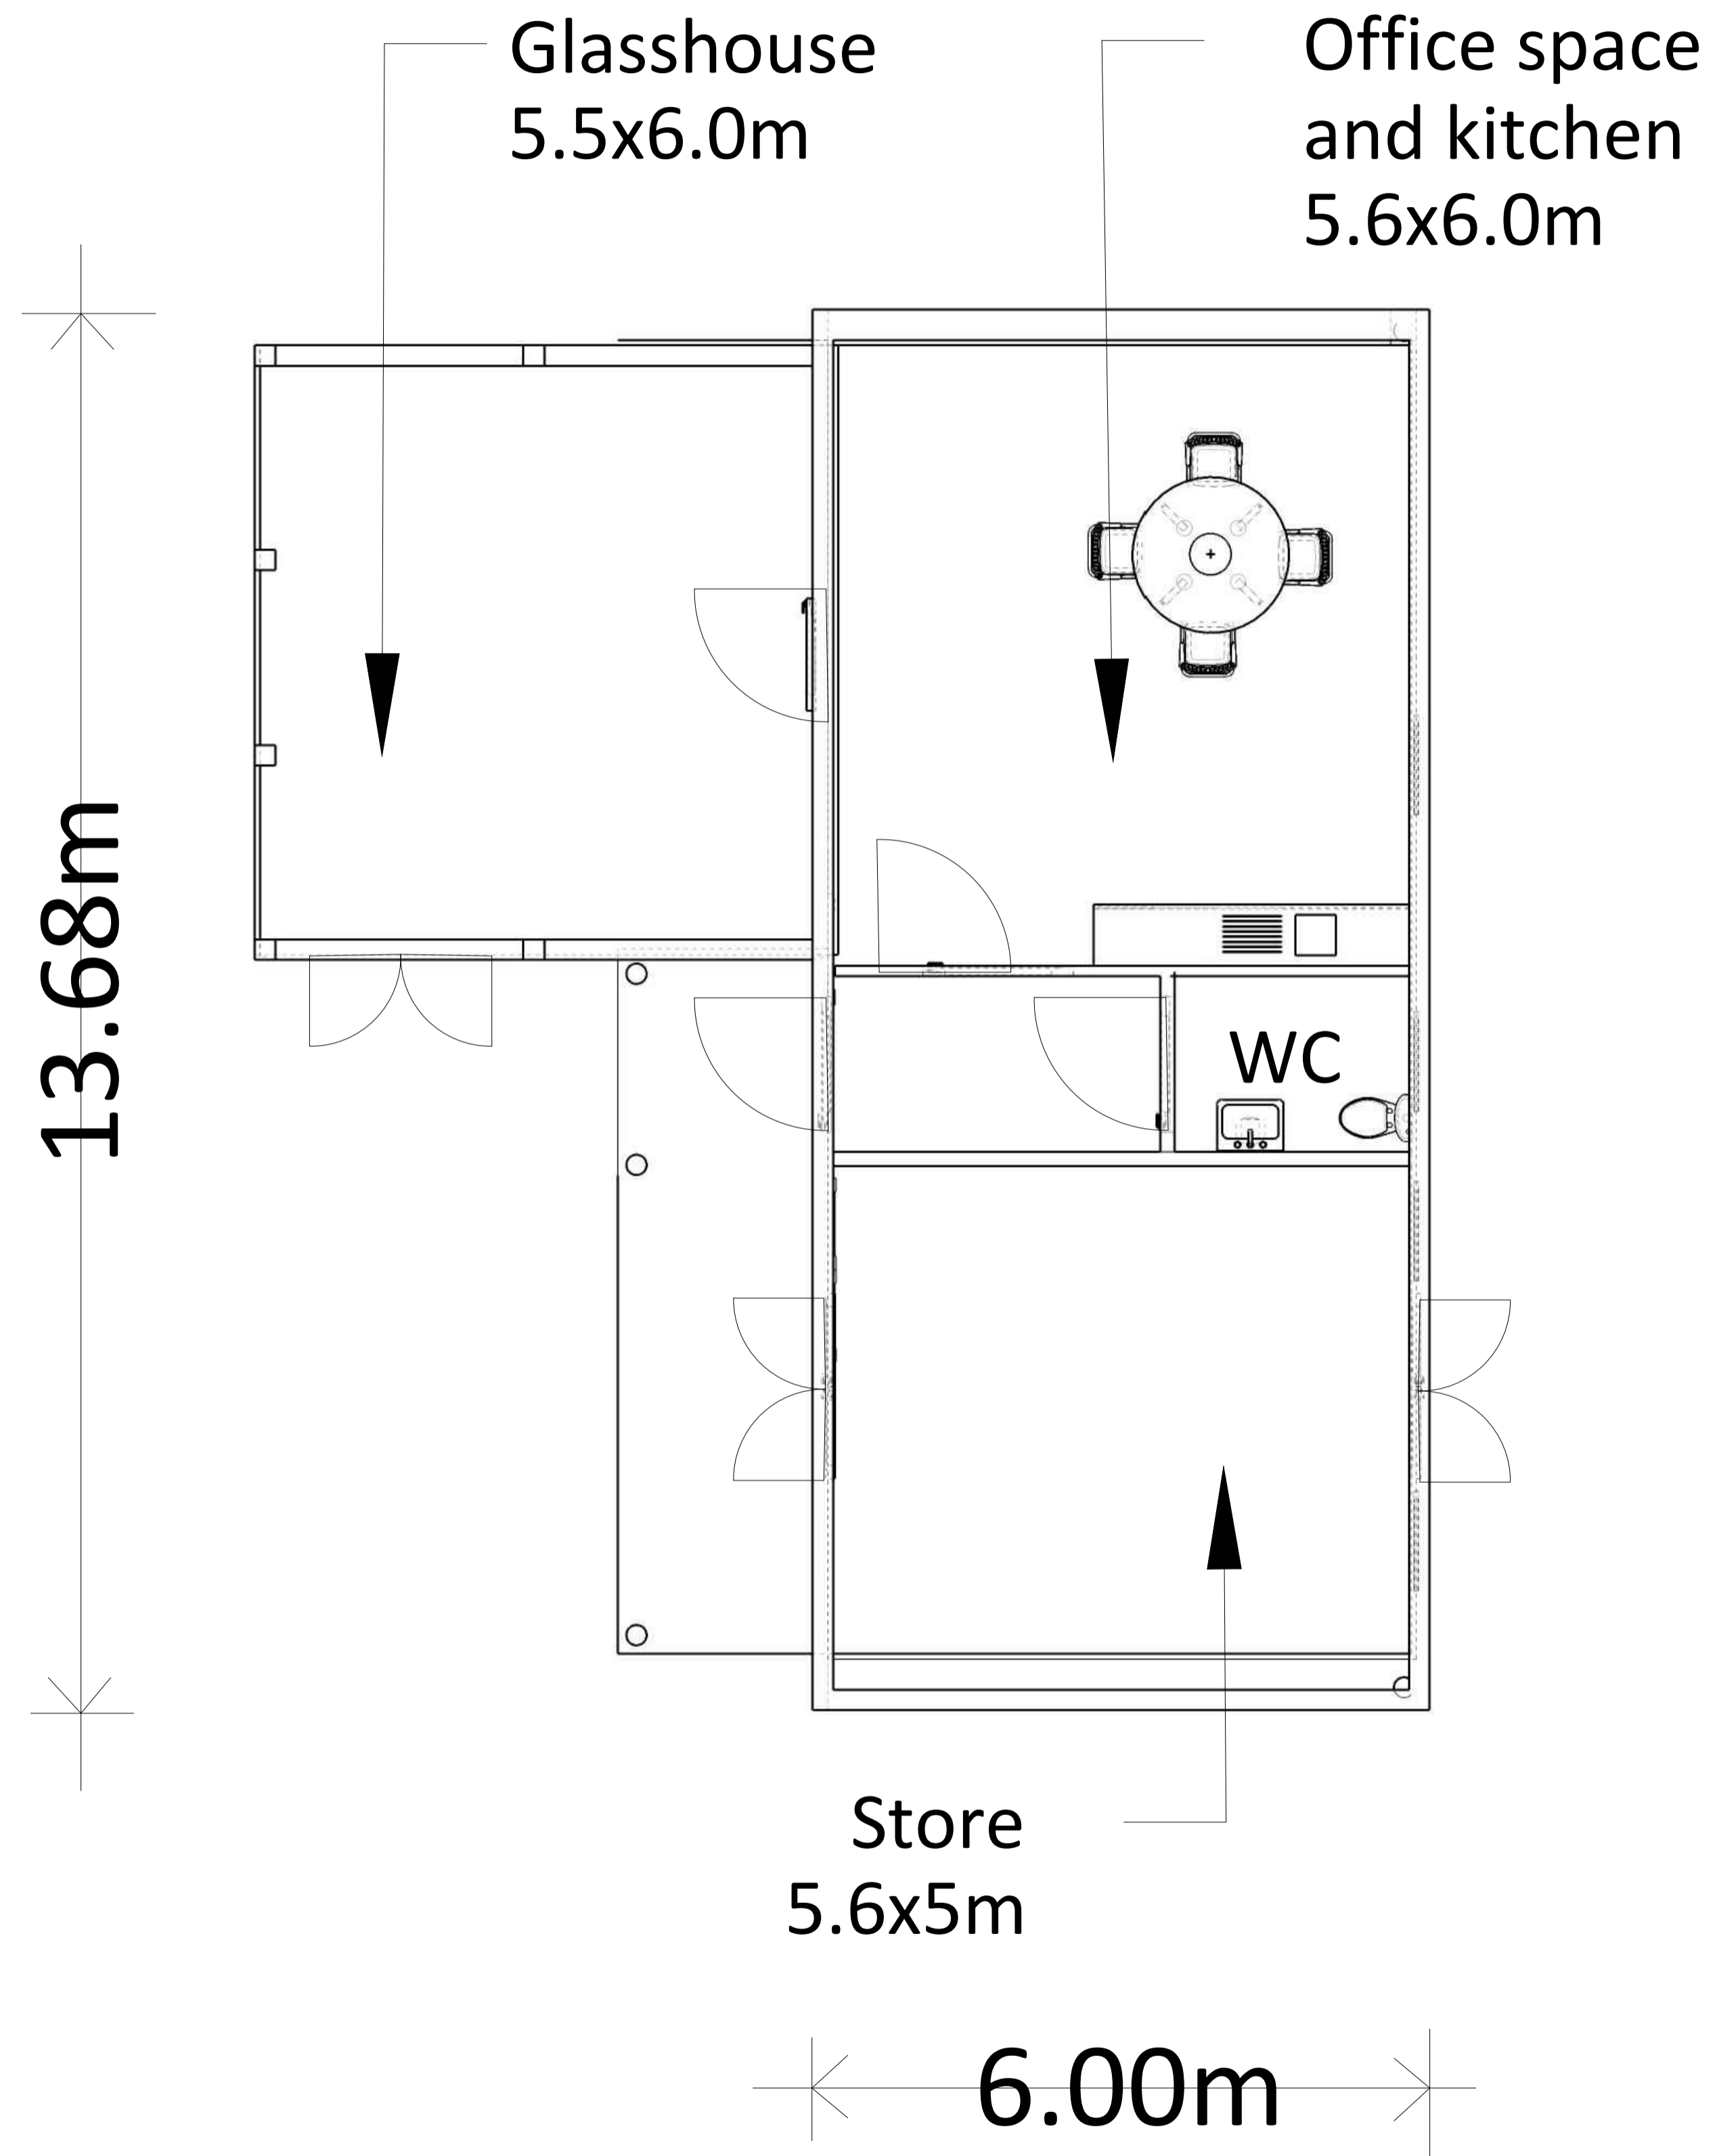

13.68m

©David Jarvis Associates 2019

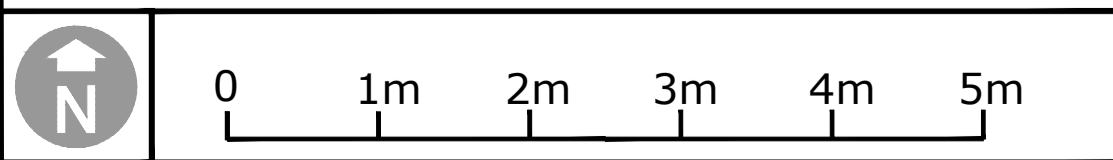

OS data © Crown copyright and database rights 2016 Ordnance Survey 0100031673

Drawing Revision

Rev.	Date	Description	Drawn	Checked
A	210819	Solar panel note added	PG	PG

Status **DRAFT**

**DAVID JARVIS ASSOCIATES**  
 DAVID JARVIS ASSOCIATES LIMITED  
 1 Tennyson Street Swindon Wiltshire SN1 5DT  
 t: 01793 612173  
 e: mail@davidjarvis.biz  
 w: www.davidjarvis.biz

Client  
**COUNTRYSIDE PROPERTIES LTD.**

Project  
**CLAY FARM, CAMBRIDGE - COMMUNITY GARDENS**

Drawing Title  
**BUILDING LAYOUT**


Scale	Sheet Size	Date	
<b>1:50</b>	<b>A1</b>	<b>JULY 2019</b>	
Client Ref.	Drawing Ref.	Drawing No.	Status
-	<b>1818</b>	<b>C23/028</b>	<b>A</b>




## VIEW FROM THE NORTH EAST



## VIEW FROM THE NORTH WEST

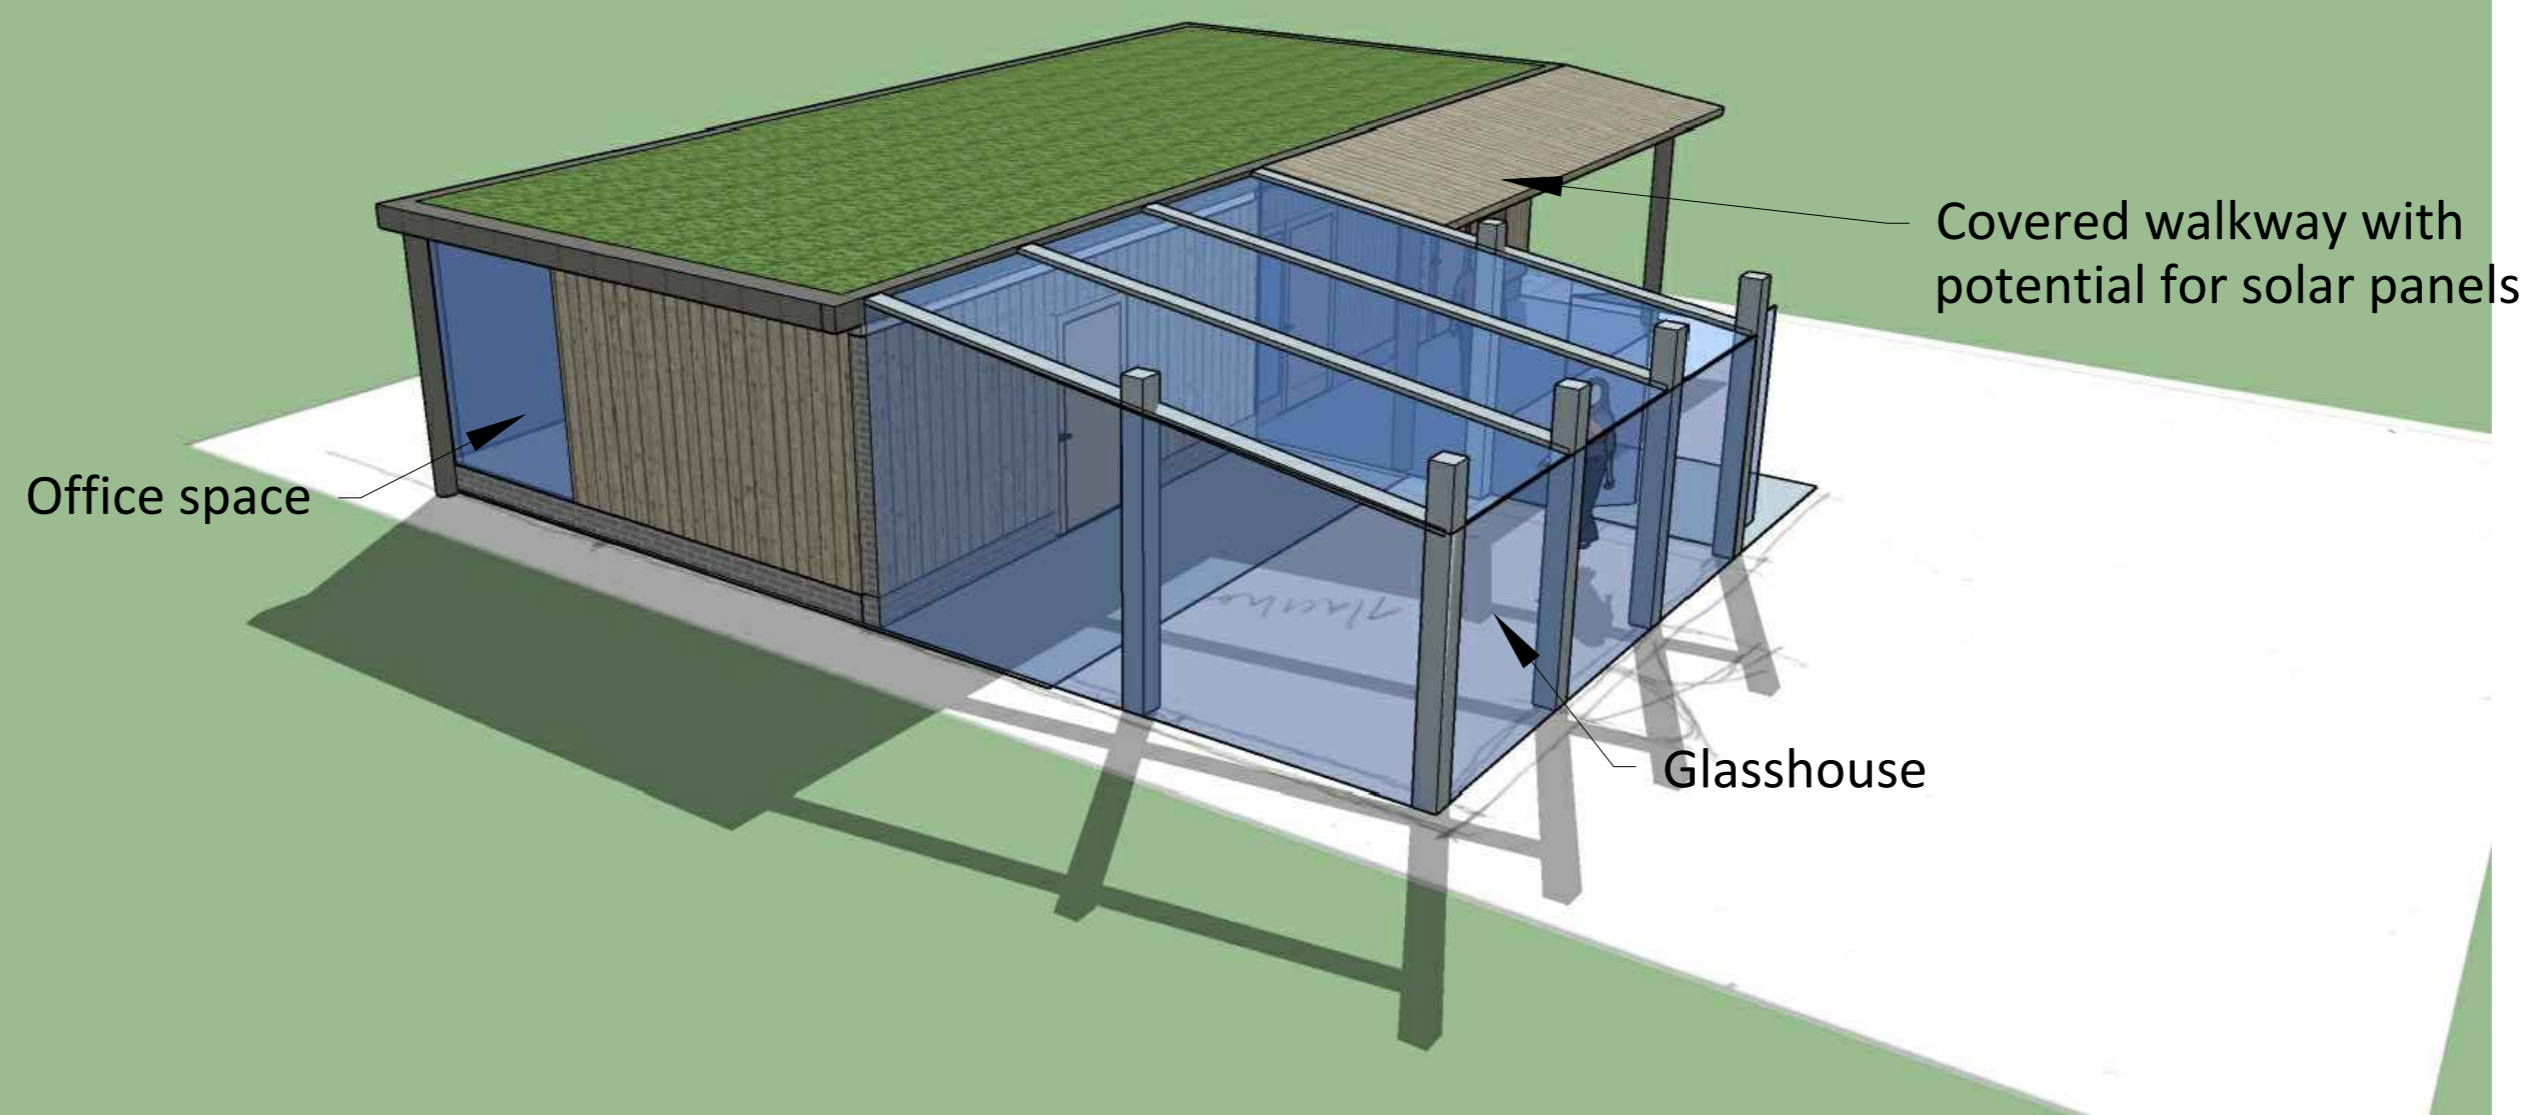

## VIEW FROM THE SOUTH WEST

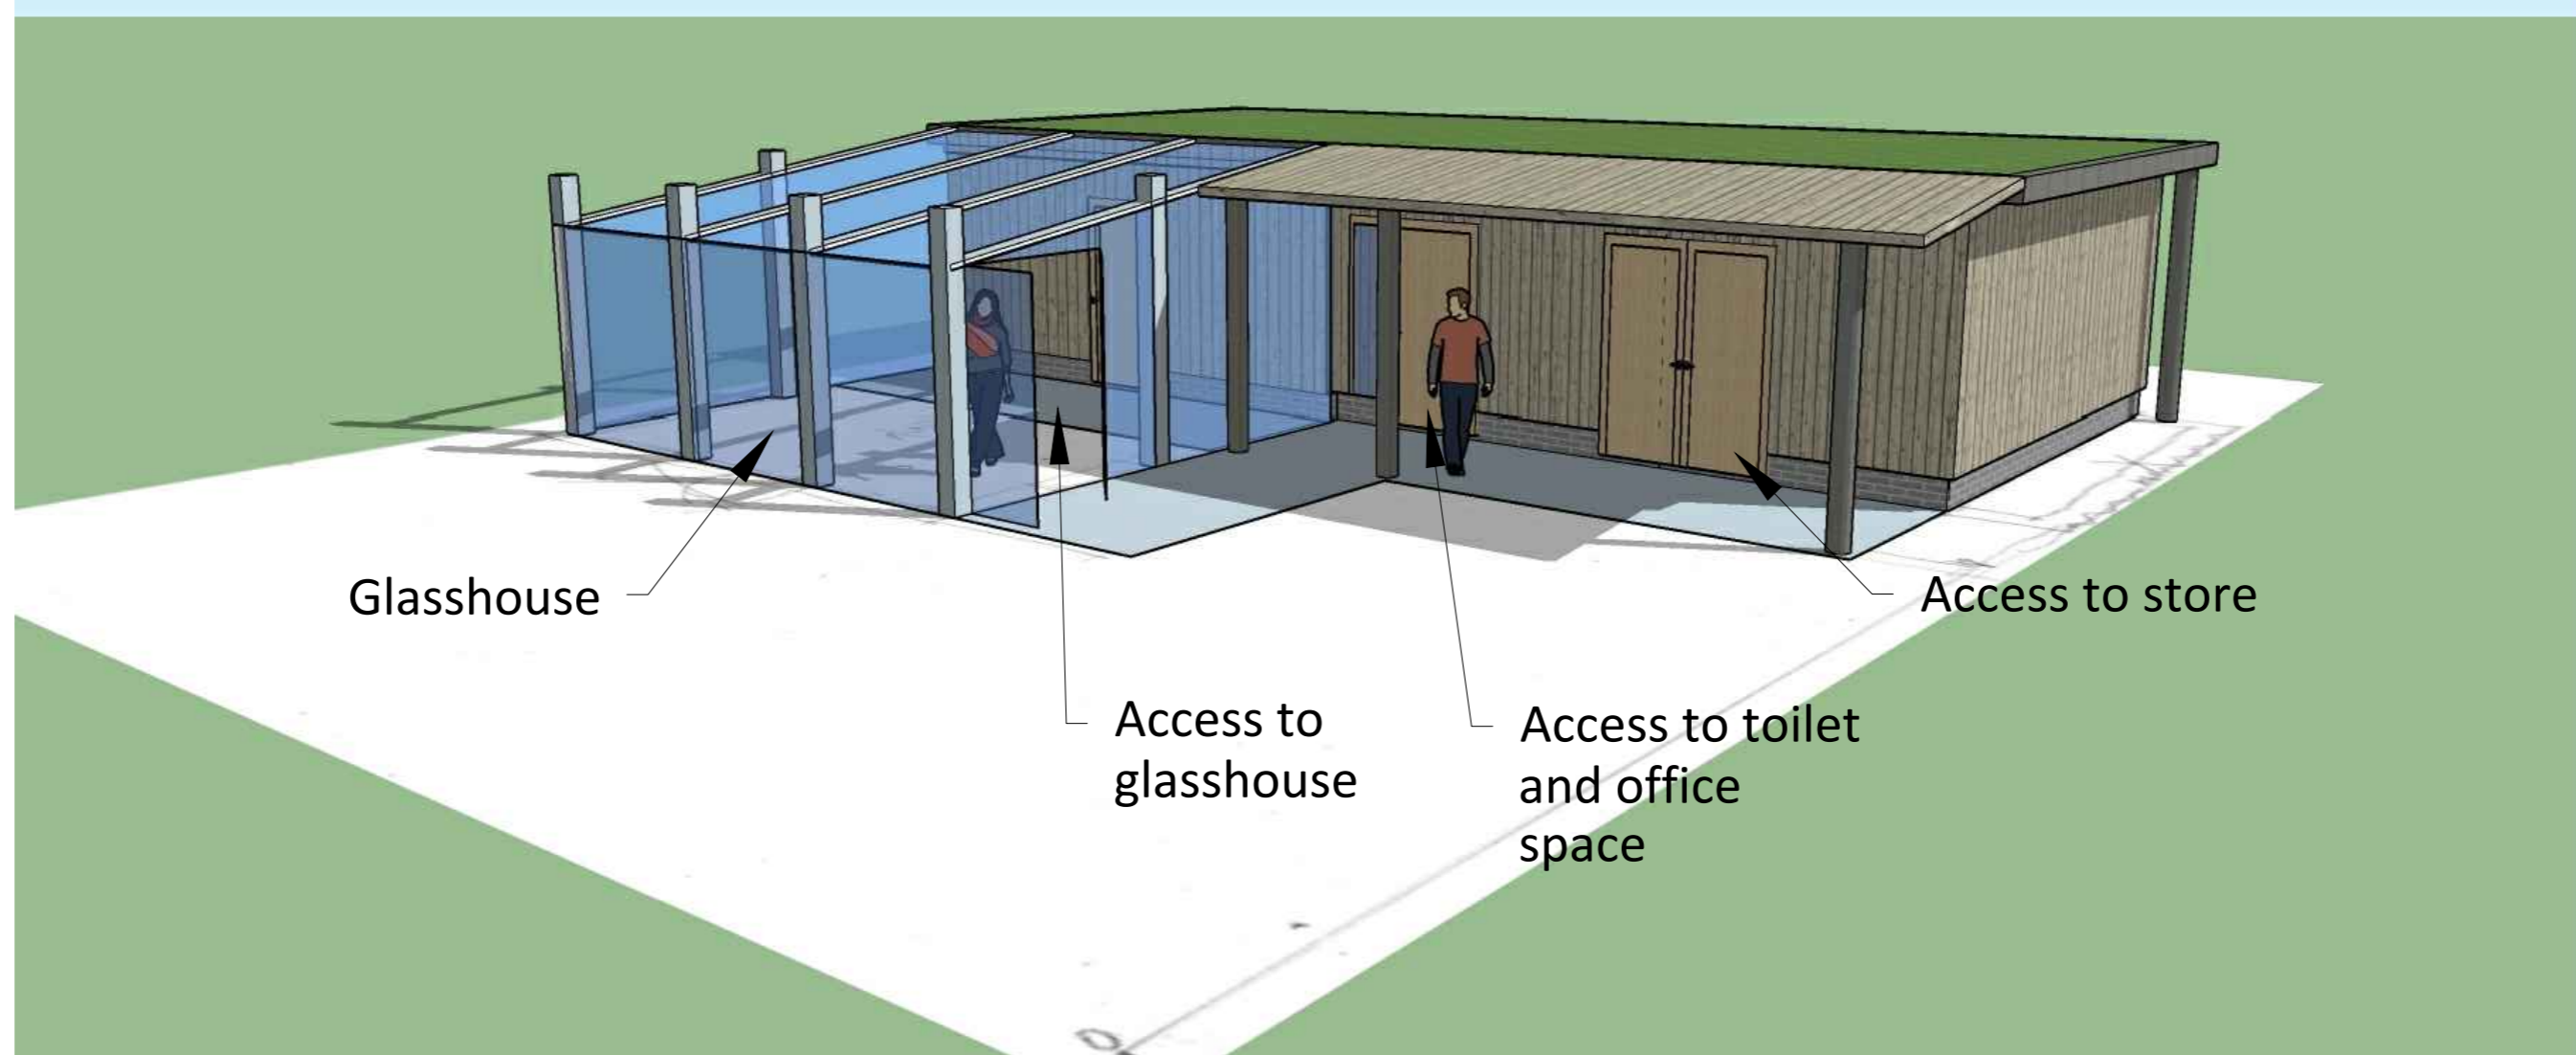

## VIEW FROM THE SOUTH EAST



Drawing Revision				
Rev	Date	Description	Drawn	Checked
A	210819	Solar panel note added	PG	PG

Client  
**COUNTRYSIDE PROPERTIES LTD.**

Project  
**CLAY FARM, CAMBRIDGE - COMMUNITY GARDENS**

Drawing Title  
**BUILDING DESIGN - VISUALISATIONS**

Scale <b>NTS</b>	Sheet Size <b>A1</b>	Date <b>JULY 2019</b>
Client Ref. <b>-</b>	Drawing Ref. <b>1818</b>	Drawing No. <b>C23/031</b>
		Status <b>A</b>

Status  
**DRAFT**

**DAVID JARVIS ASSOCIATES**  
DAVID JARVIS ASSOCIATES LIMITED  
 1 Tennyson Street Swindon Wiltshire SN1 5DT  
 t: 01753 612173  
 e: mail@davidjarvis.biz  
 w: www.davidjarvis.biz



# ELEVATION - EAST

Access to store

High level windows

Office space



# ELEVATION - WEST

Glasshouse

Access to office

Covered walkway



Access to store

Drawing Revision

Rev.	Date	Description	Drawn	Checked

Status **DRAFT**

## DAVID JARVIS ASSOCIATES

DAVID JARVIS ASSOCIATES LIMITED  
1 Tennyson Street Swindon Wiltshire SN1 5DT  
t: 01793 612173  
e: mail@davidjarvis.biz  
w: www.davidjarvis.biz


Client **COUNTRYSIDE PROPERTIES LTD.**

Project **CLAY FARM, CAMBRIDGE - COMMUNITY GARDENS**

Drawing Title **BUILDING DESIGN - EAST AND WEST ELEVATIONS**


Scale <b>1:25</b>	Sheet Size <b>A1</b>	Date <b>JULY 2019</b>
-------------------	----------------------	-----------------------

Client Ref. <b>-</b>	Drawing Ref. <b>1818</b>	Drawing No. <b>C23/029</b>	Status <b>-</b>
----------------------	--------------------------	----------------------------	-----------------

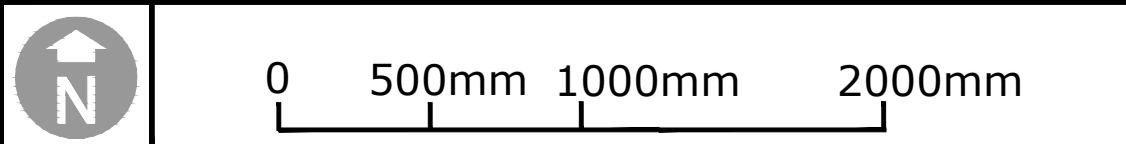




ELEVATION - NORTH

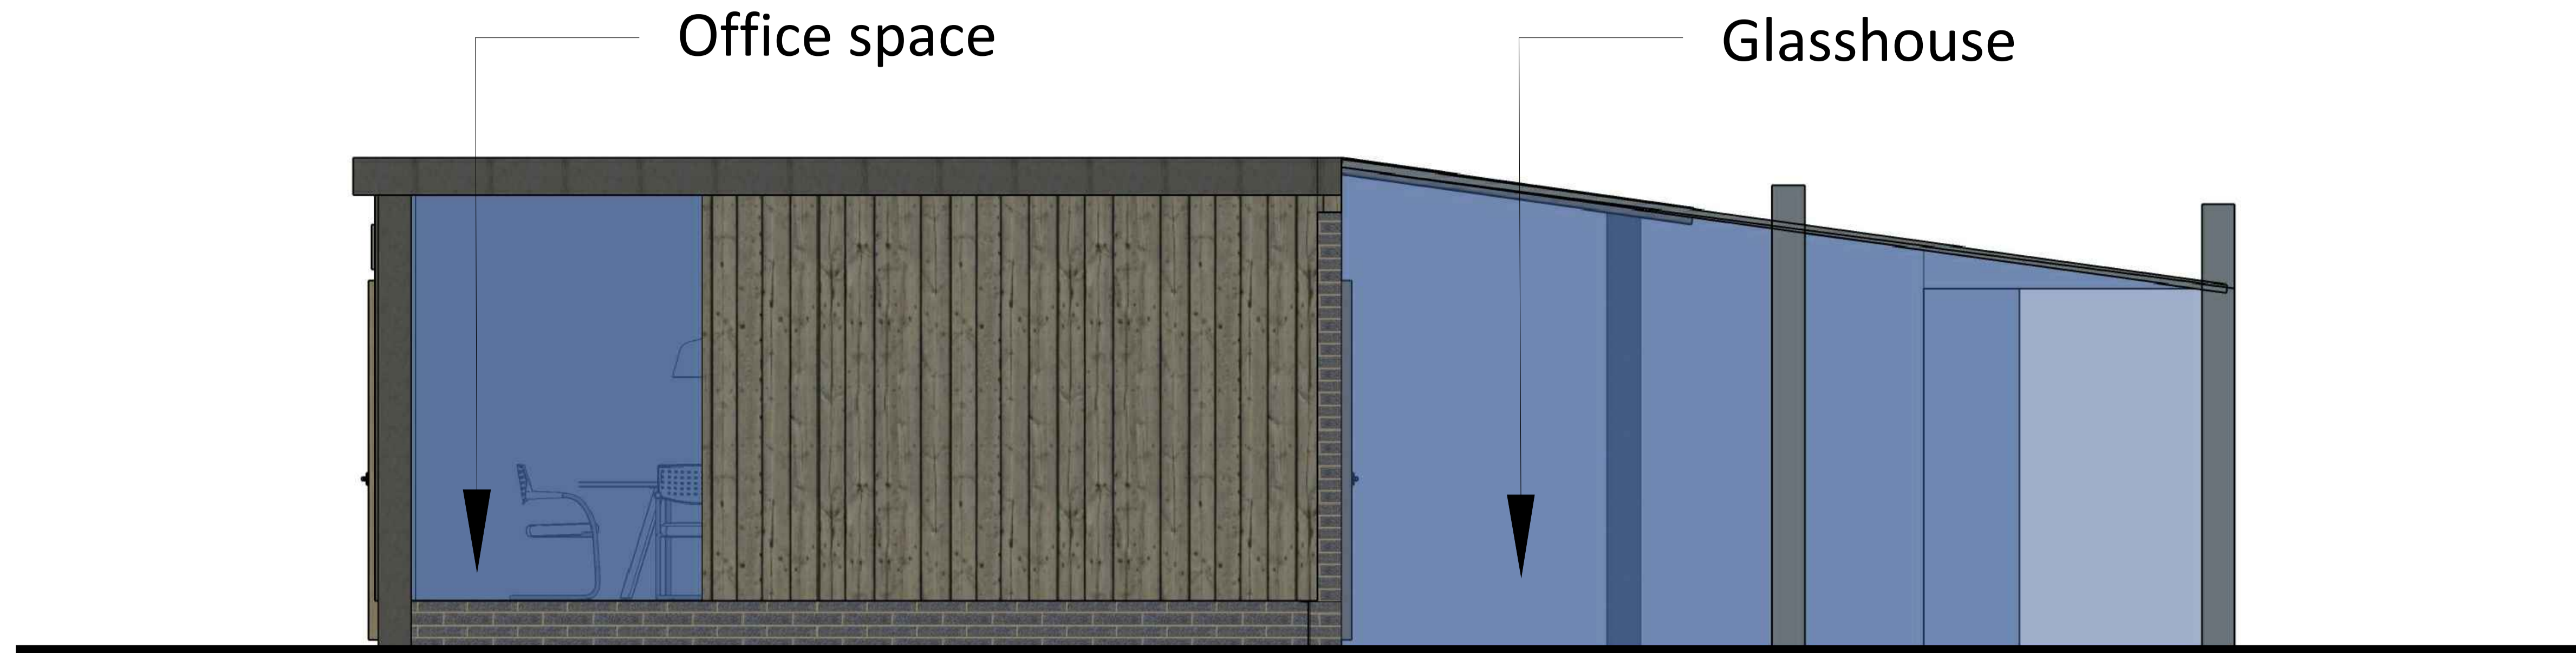

ELEVATION - SOUTH

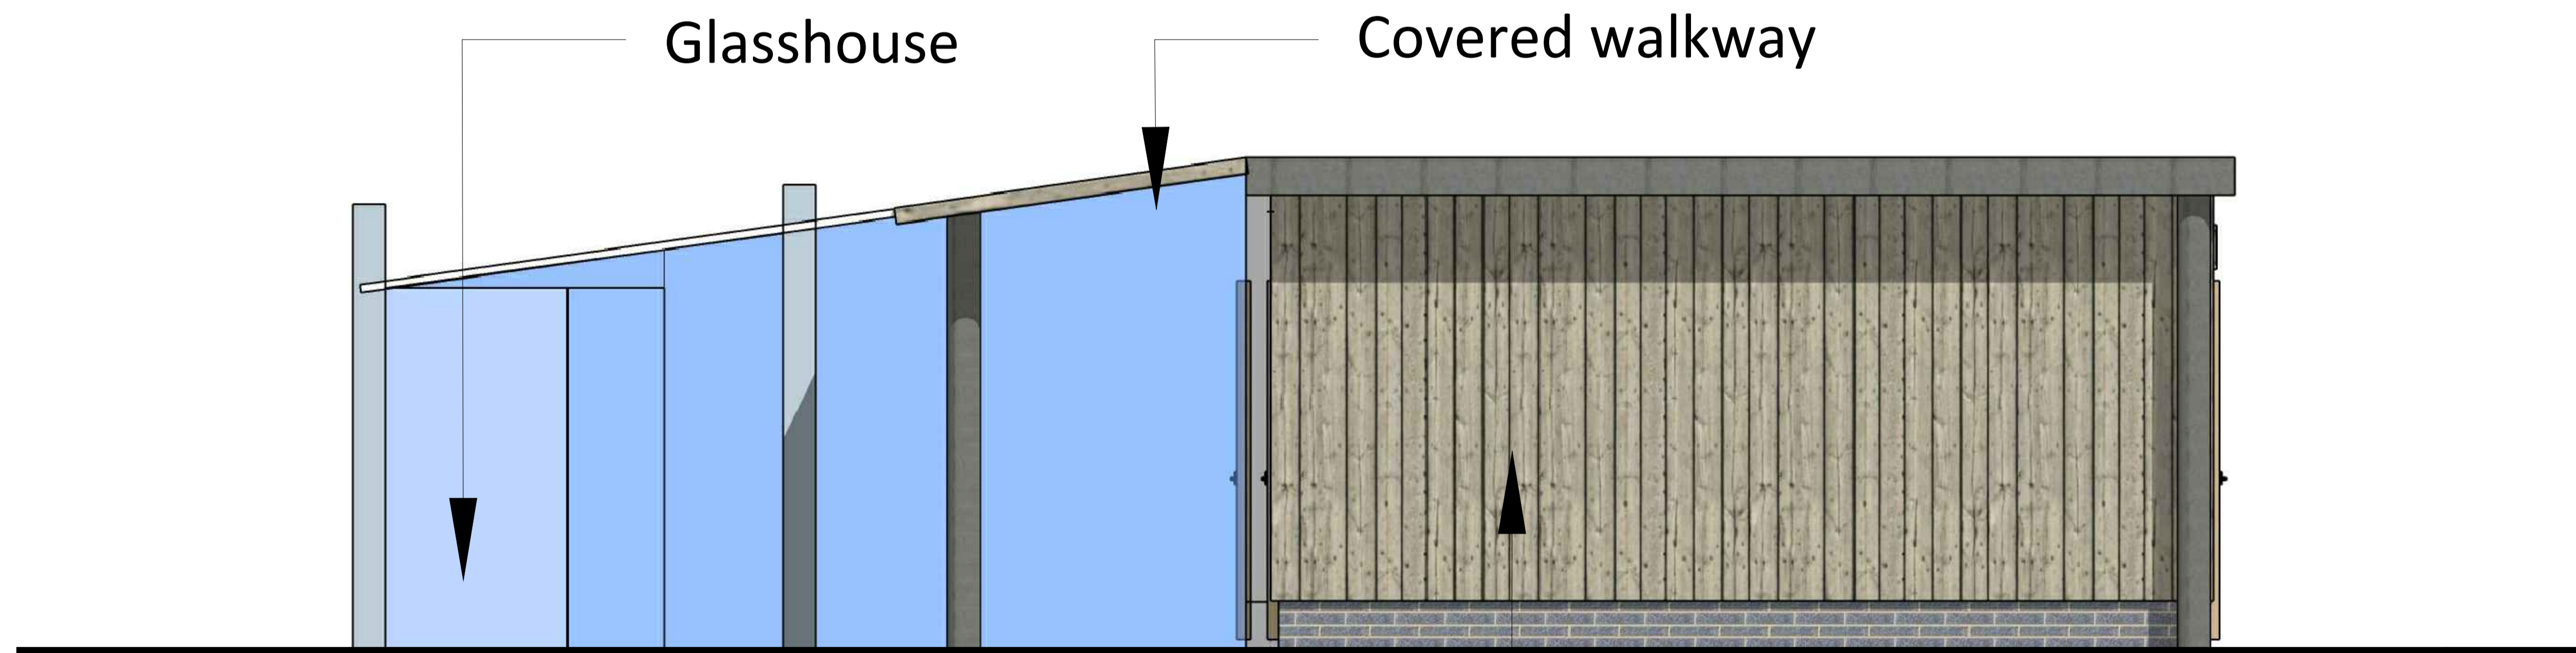

Timber cladding over concrete blockwork to exterior walls

Drawing Revision

Rev.	Date	Description	Drawn	Checked

Status **DRAFT**

**DAVID JARVIS ASSOCIATES**

DAVID JARVIS ASSOCIATES LIMITED  
1 Tennyson Street Swindon Wiltshire SN1 5DT  
t: 01793 612173  
e: mail@davidjarvis.biz  
w: www.davidjarvis.biz

Client **COUNTRYSIDE PROPERTIES LTD.**

Project **CLAY FARM, CAMBRIDGE - COMMUNITY GARDENS**

Drawing Title **BUILDING DESIGN - NORTH AND SOUTH ELEVATIONS**

Scale **1:25** Sheet Size **A1** Date **JULY 2019**

Client Ref.	Drawing Ref.	Drawing No.	Status
-	1818	C23/030	-

©David Jarvis Associates 2019

