


**CAMBRIDGE CITY COUNCIL**  
Record of Executive Decision

<b>Station Road Taxi Rank- Request for removal of spaces to allow hotel development to proceed</b>
--

<b>Decision of:</b>	Executive Councillor (Climate Change & Growth ) Sian Reid		
<b>Reference:</b>	07/ENV/18		
<b>Date of decision:</b>	10 July 2007	<b>Recorded on:</b>	10 July 2007
<b>Decision Type:</b>	Non Key		
<b>Matter for Decision:</b>	To consider modifying the taxi rank in Station Road.		
<b>Why the decision had to be made (and any alternative options):</b>	To allow the construction and access points for a new hotel that has planning permission on the Red House site.		
<b>The Executive Councillor's decisions:</b>	<b>Agreed</b> To modify the taxi rank situated in Station Road (according to the attached plan) under the authority given to District Councils by way of Section 63 Local Government (Miscellaneous Provisions) Act 1976.		
<b>Reasons for the decision:</b>	Section 63 of the Local Government Act (Miscellaneous Provisions) Act 1976 gives the authority to District Councils to appoint and remove taxi stands under that Act and to remove taxi stands appointed under Local Byelaws.		
<b>Scrutiny consideration:</b>	The Scrutiny Committee decided not to scrutinise the decision.		
<b>Report:</b>	Agenda Item 2 of Agenda B on 10 July 2007.		
<b>Conflicts of interest:</b>	None		
<b>Comments:</b>	Mr Graham Holmes, on behalf of the applicant, spoke to the application to modify the rank under the Council's public speaking rights. He highlighted the main points already submitted in the letter attached to the report.		

# CONSTRUCTION PROPOSAL FOR TAXI RANK MODIFICATIONS

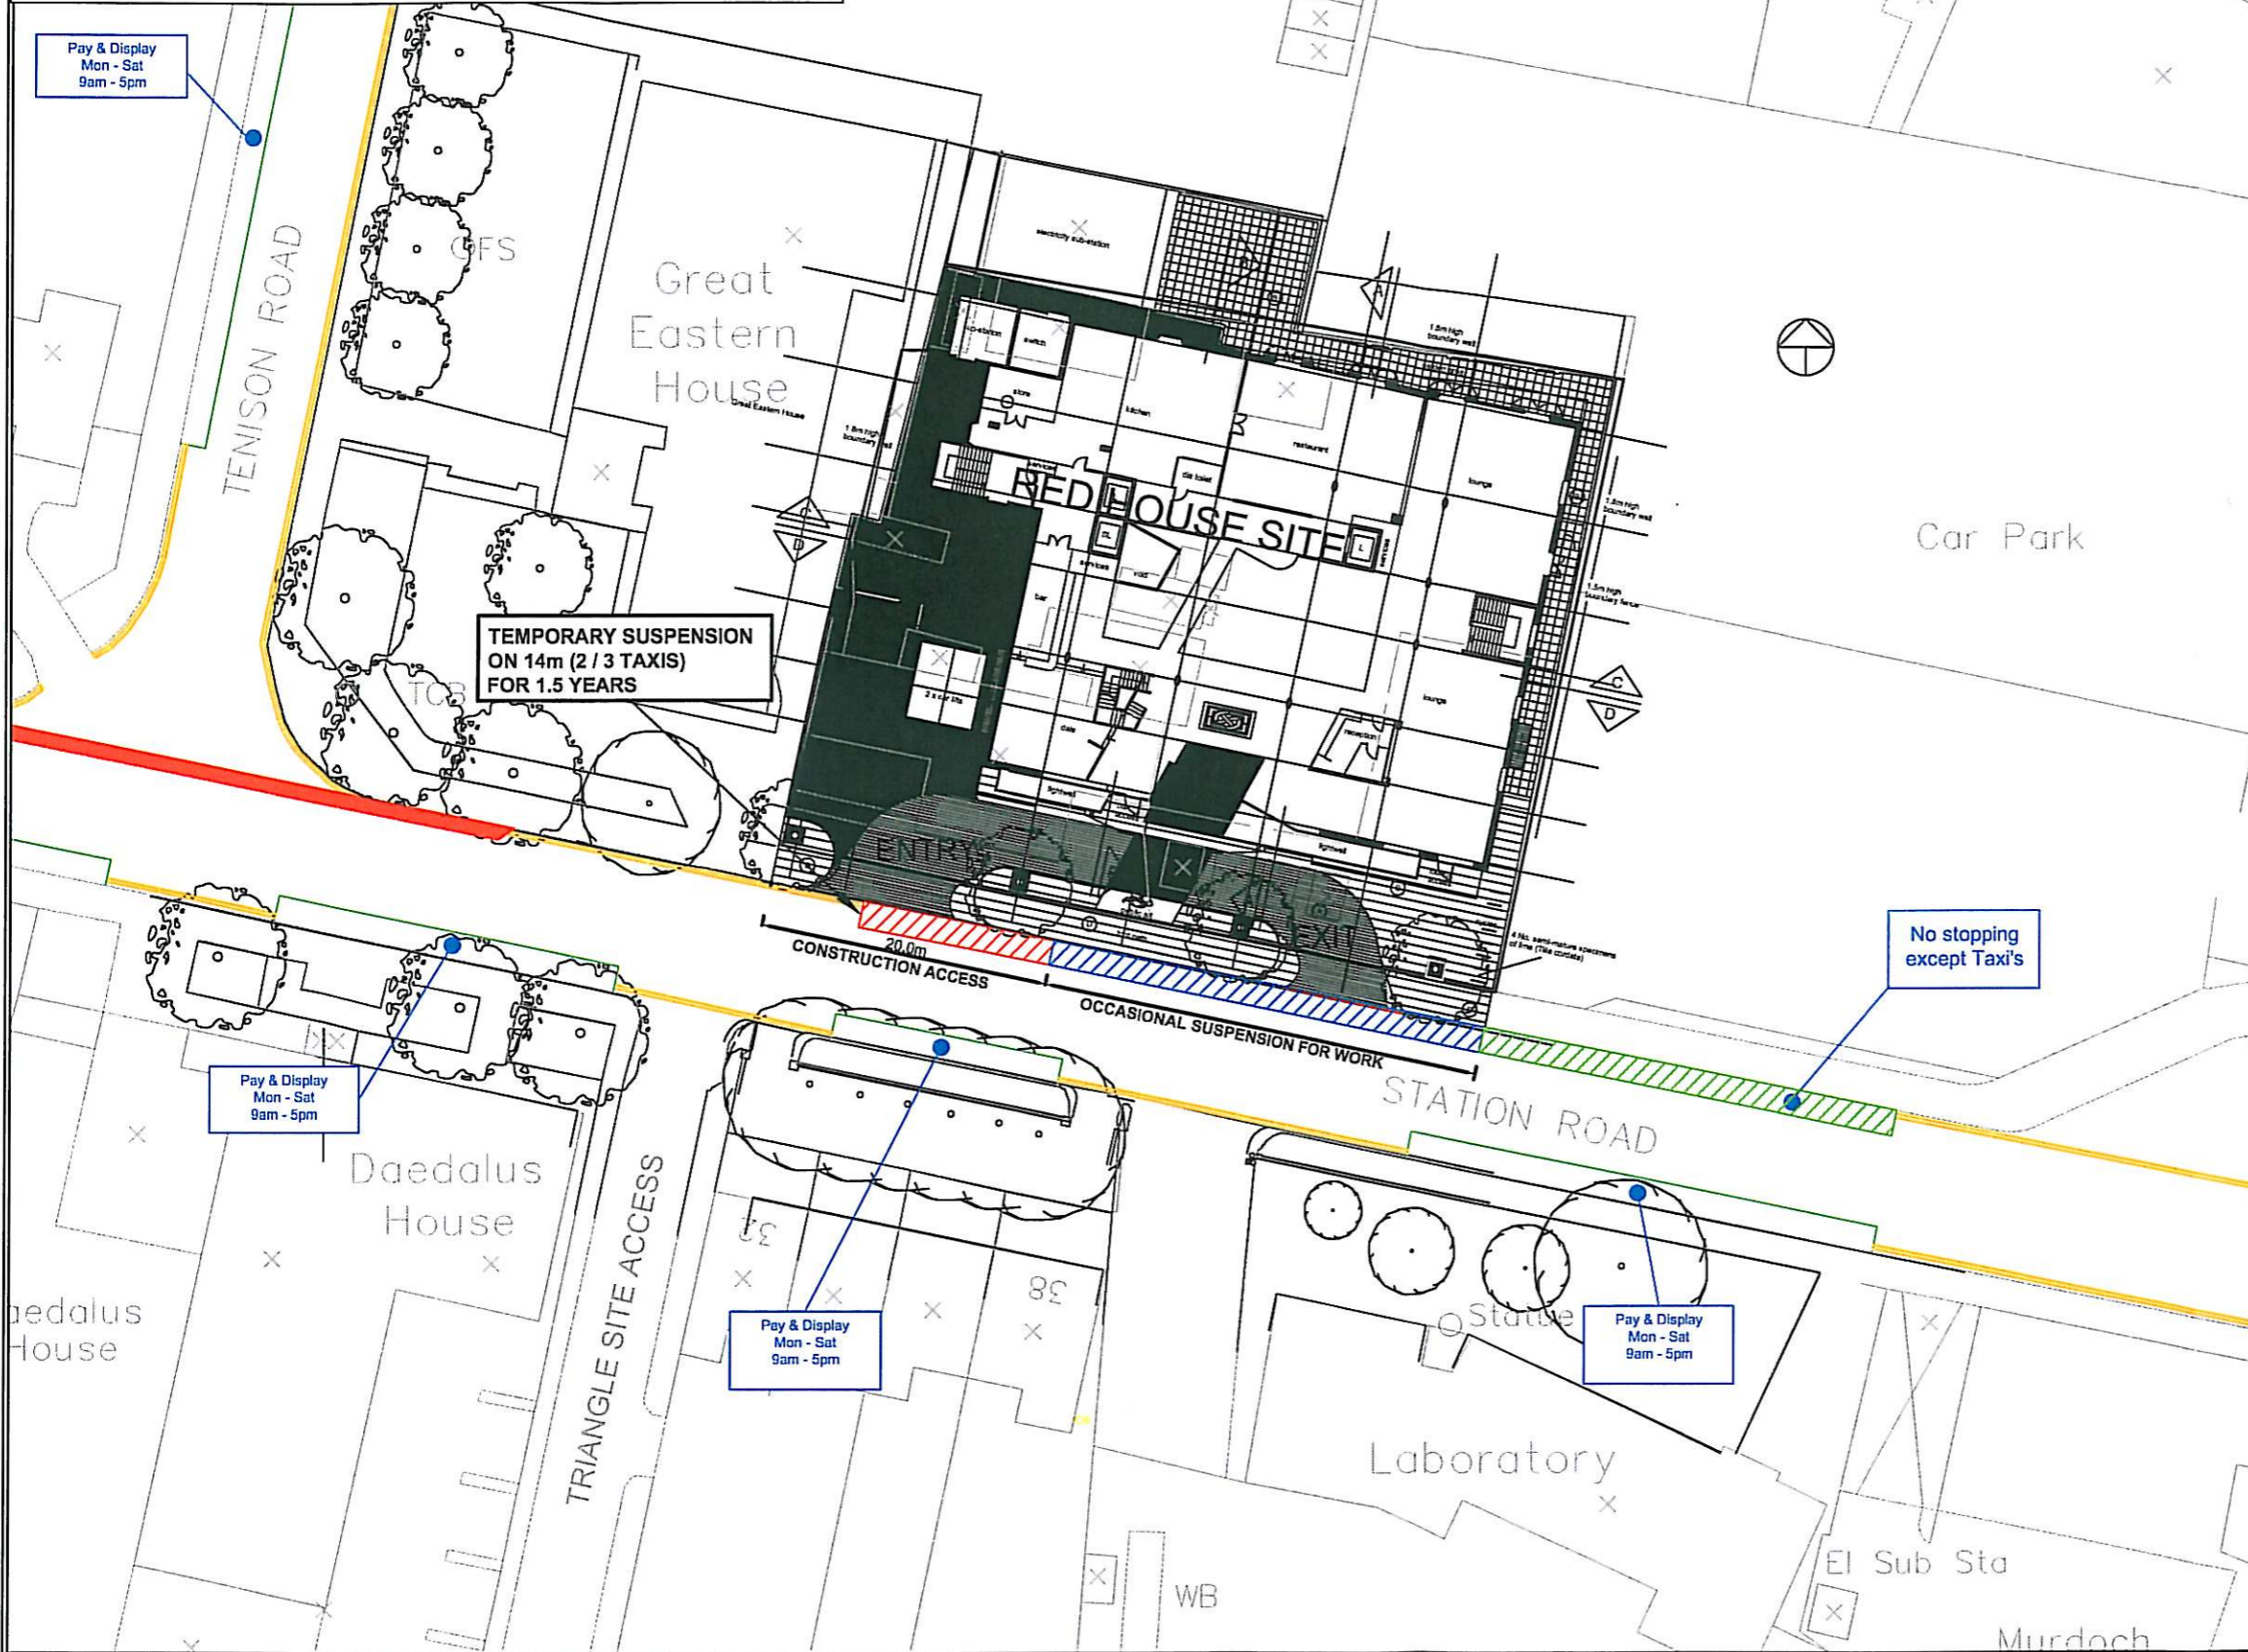

- KEY**
- RETAINED TAXI RANK
  - LOST TAXI RANK SPACE DURING CONSTRUCTION
  - OCCASIONAL SUSPENSION DURING CONSTRUCTION

- Notes**
- Existing Taxi Provision  
Length of bays = 73m  
No. of spaces @ 5m each = 14 (15 noted on sign)


Rev. Date Revision Details Drawn/Approved  
 © This drawing is the property of JMP Consultants Limited and the information can only be reproduced with their prior permission.

8TH FLOOR  
 3 HARBOUR EXCHANGE SQUARE  
 LONDON  
 E14 9GE  
 T 020 7536 8040  
 F 020 7005 0462  
 E docklands@jmp.co.uk  
 W www.jmp.co.uk



	<b>INFORMATION</b>			<b>Client</b> O'CALLAGHAN HOTELS	<b>Title</b> STATION ROAD TAXI RANK MODIFICATIONS	
	Scale <b>1:500</b>	Original drg. size A3	Date 02/05/07			<b>Project</b> RED HOUSE, CAMBRIDGE
	Drawn TJ	Checked RF	Approved GNH			

Drawing Number. <b>K064035/TRM/03</b>	Rev. <b>A</b>
--	------------------

## CAMBRIDGE CITY COUNCIL

### Record of Executive Decision

#### Direct Debit Charity Collections

<b>Decision of:</b>	Executive Councillor (Climate Change & Growth ) Sian Reid		
<b>Reference:</b>	07/ENV/19		
<b>Date of decision:</b>	10 July 2007	<b>Recorded on:</b>	10 July 2007
<b>Decision Type:</b>	Non Key		
<b>Matter for Decision:</b>	To regulate and manage direct debit collections for charities.		
<b>Why the decision had to be made (and any alternative options):</b>	Collectors soliciting direct debits have been collecting on Cambridge streets without prior notice to the Council and on days of their choice. There had also been complaints from the public about the aggressiveness of some collectors.		
<b>The Executive Councillor's decisions:</b>	<b>Agreed</b> To authorise officers to enter into a Site Management Agreement with the Public Fundraising Regulatory Association Ltd (PFRA) for management of direct debit collections for charities.		
<b>Reasons for the decision:</b>	As above		
<b>Scrutiny consideration:</b>	The Scrutiny Committee decided not to scrutinise the decision.		
<b>Report:</b>	Agenda Item 3 of Agenda B on 10 July 2007.		
<b>Conflicts of interest:</b>	None		
<b>Comments:</b>	None		