



- KEY**
- Existing Trees
 - Proposed Trees
 - Trees to be Removed
 - Proposed Planting
 - Proposed Paving

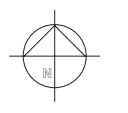

To be read in conjunction with Schedule of Works

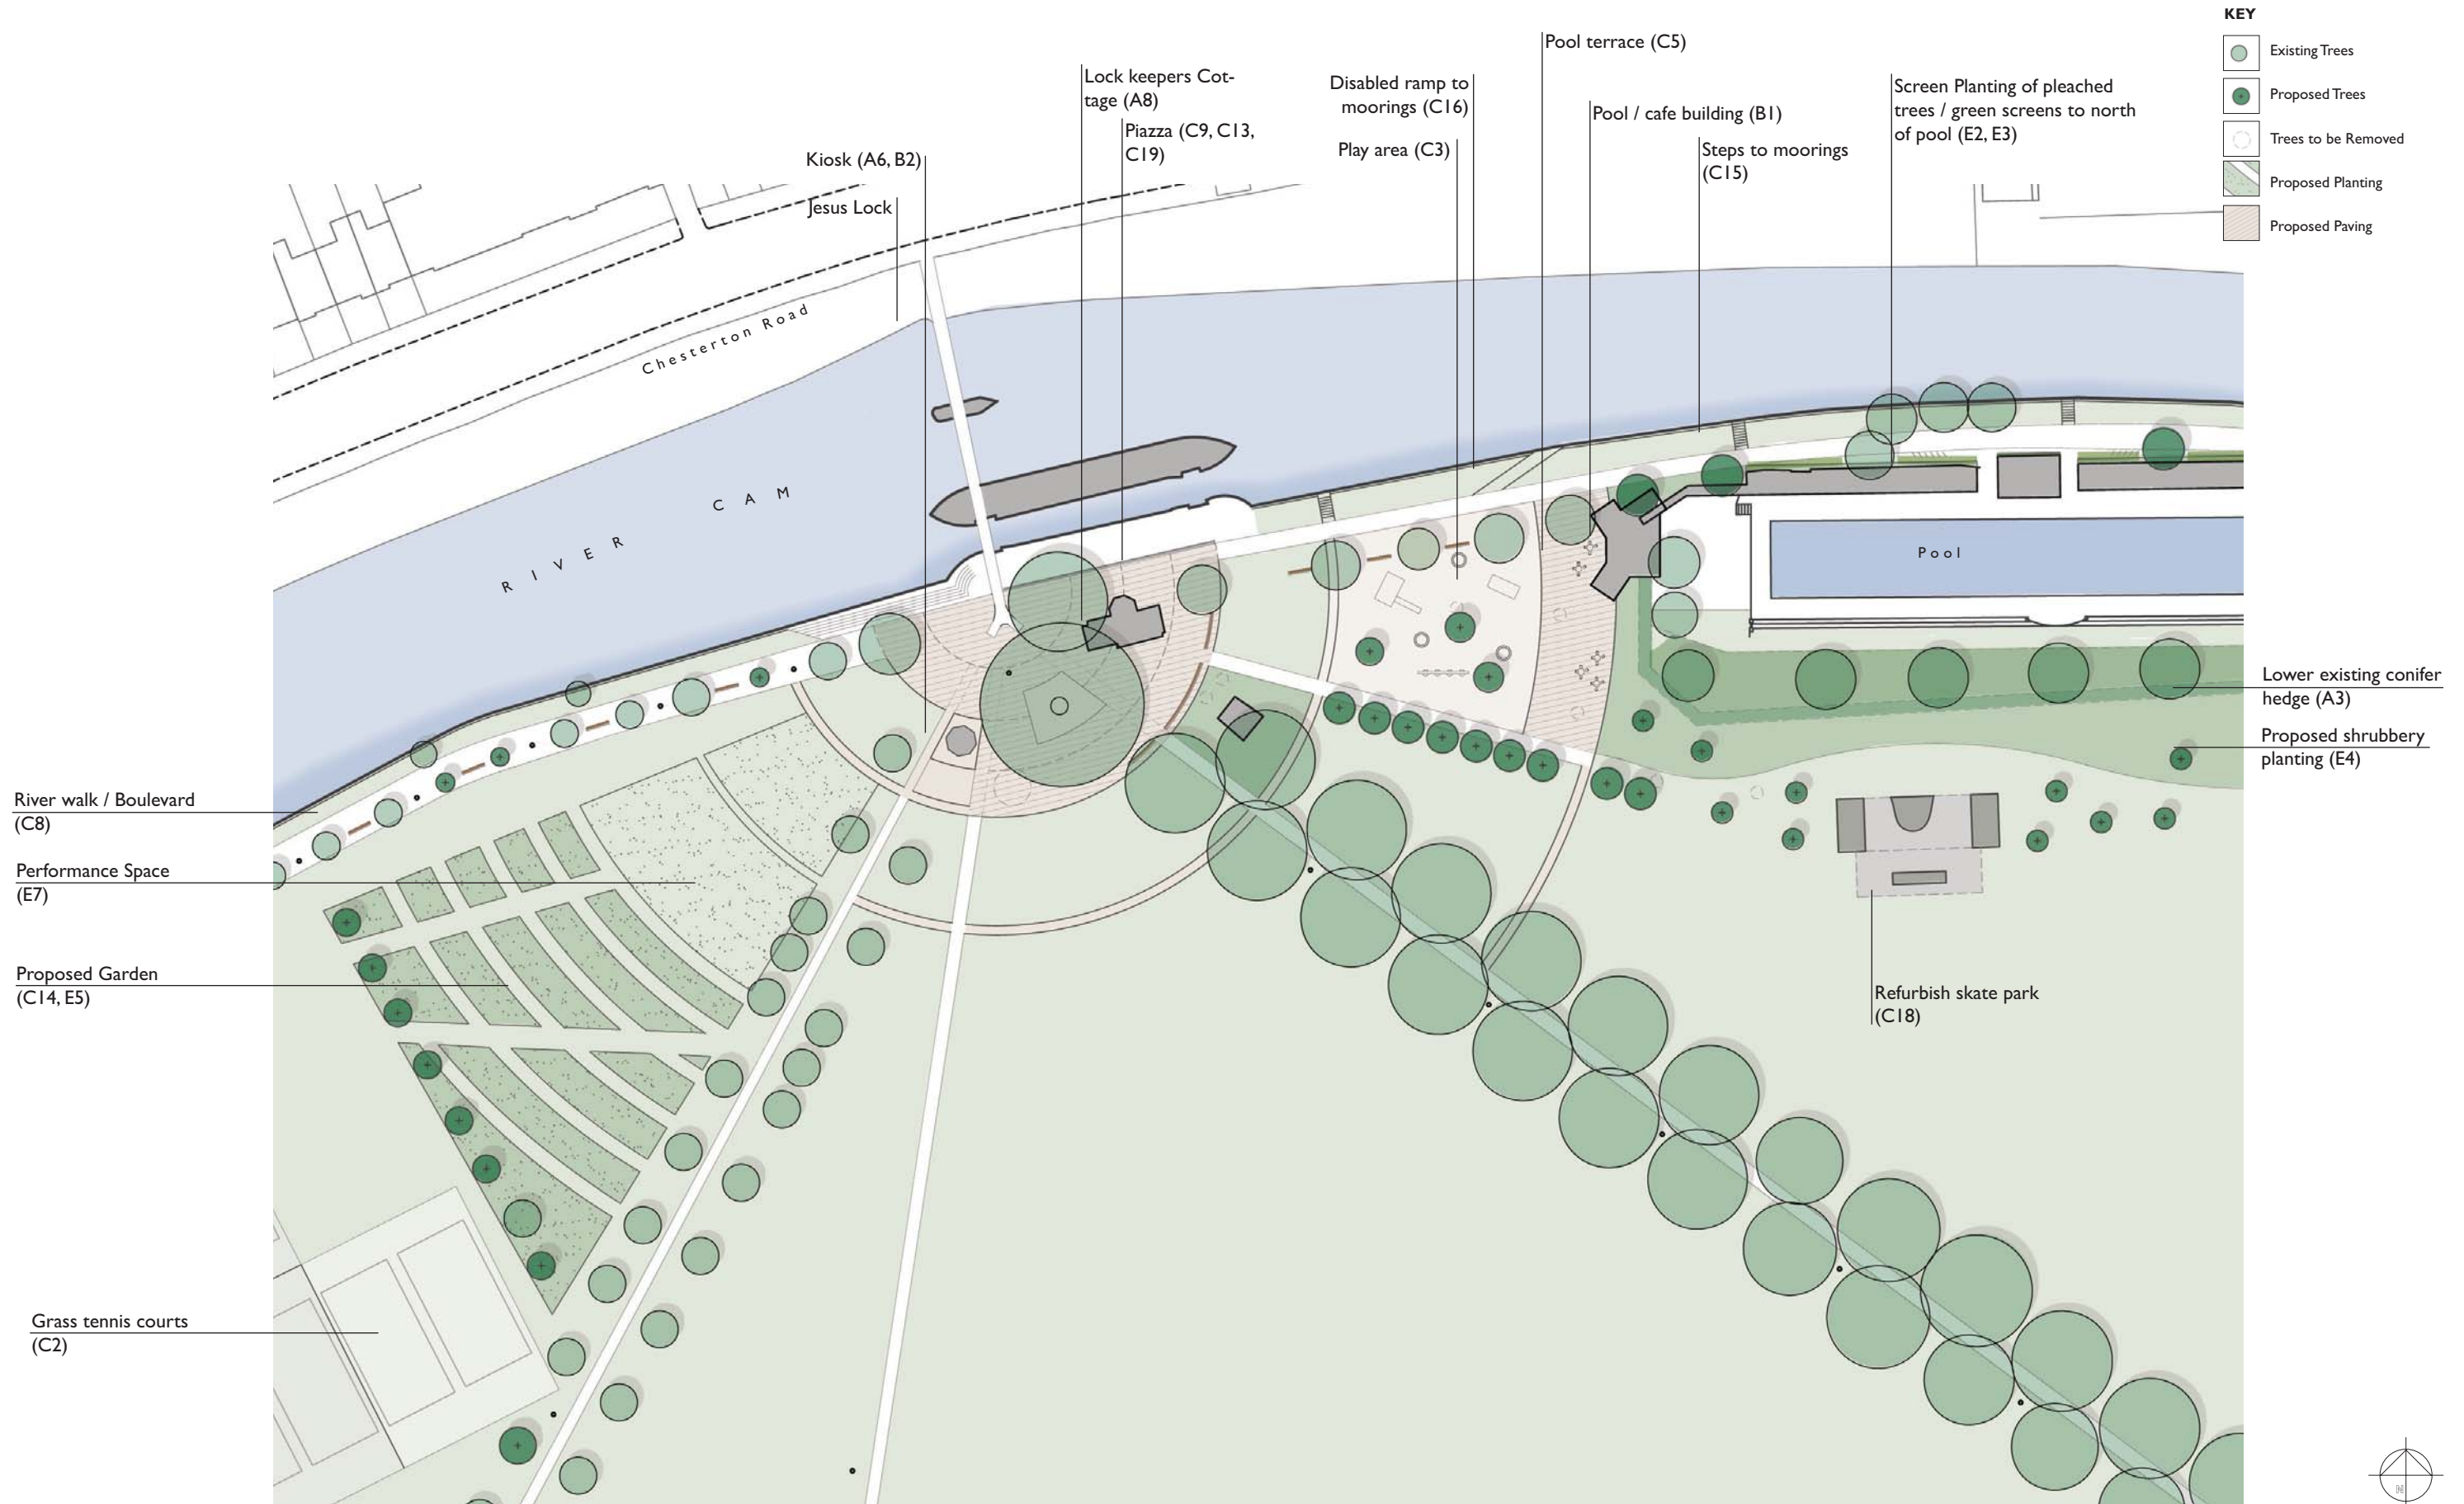

To be read in conjunction
 Schedule of Works

Scale: 1:500 @ A1
 1:1000 @ A3