

CAMBRIDGE CITY COUNCIL

**The City of Cambridge
(Off-Street Parking Places)
(Amendment No. 1) Order 2017**

ISSUE 01

Operative from 1st July 2017

**THE CITY OF CAMBRIDGE
(OFF STREET PARKING PLACES) AMENDMENT No1 ORDER 2017**

This Order is made by Cambridge City Council in exercise of their powers under Sections 32, 33, 35 and 124 and Part IV of Schedule 9 of the Road Traffic Regulation Act 1984 and of all other enabling powers. Cambridge City Council makes this Order in respect of all parking places referred to in this Order. Cambridge City Council makes this Order with the consent of Cambridgeshire County Council in accordance with Section 39(3) of the 1984 Act. The Chief Officer of Police has been consulted about this Order in accordance with paragraph 20 of Schedule 9 to the 1984 Act.

1. This Order shall come into operation for all purposes on the 1st day of April 2017 and may be cited as The City of Cambridge (Off Street Parking Places) Amendment No.1 Order 2017.
2. This Order will be incorporated into The City of Cambridge (Off Street Parking Places) Order 2017 ("the Order"), as follows:
3. Insert in to Schedule 3 the row included in the table in Schedule 1 of this Order.
4. Insert in to Schedule 9 the row included in the table in Schedule 2 of this Order.
5. Insert in to Schedule 11 the row included in the table in ~Schedule 3 of this Order.

GIVEN under the COMMON SEAL

of CAMBRIDGE CITY COUNCIL

this 16th day of June 2017

in the presence of:

Head of Legal Services

SCHEDULE 1



Column 1	Column 2	Column 3	Column 4	Column 5	Column 6
Designated Permit Parking Area	Plan	Controlled Hours / Maximum Stay	Valid Permits / Parking	Conditions (Subject to the provisions of this Order)	Class of vehicle
Fanshawe Road car park, Fanshawe Road	Schedule 9, Plan 32	At all times, no maximum stay	FR resident and visitor permits only	Within residential parking areas only	Note 1

SCHEDULE 2

Plan No.	Designated car parks / parking places
32	Fanshawe Road car park, Fanshawe Road

SCHEDULE 3

Column 1	Column 2	Column 3
Type of permit	Valid for	Those eligible for permits
FR resident and visitor permits only	Fanshawe Road car park, Fanshawe Road	Residents of Fanshawe Road

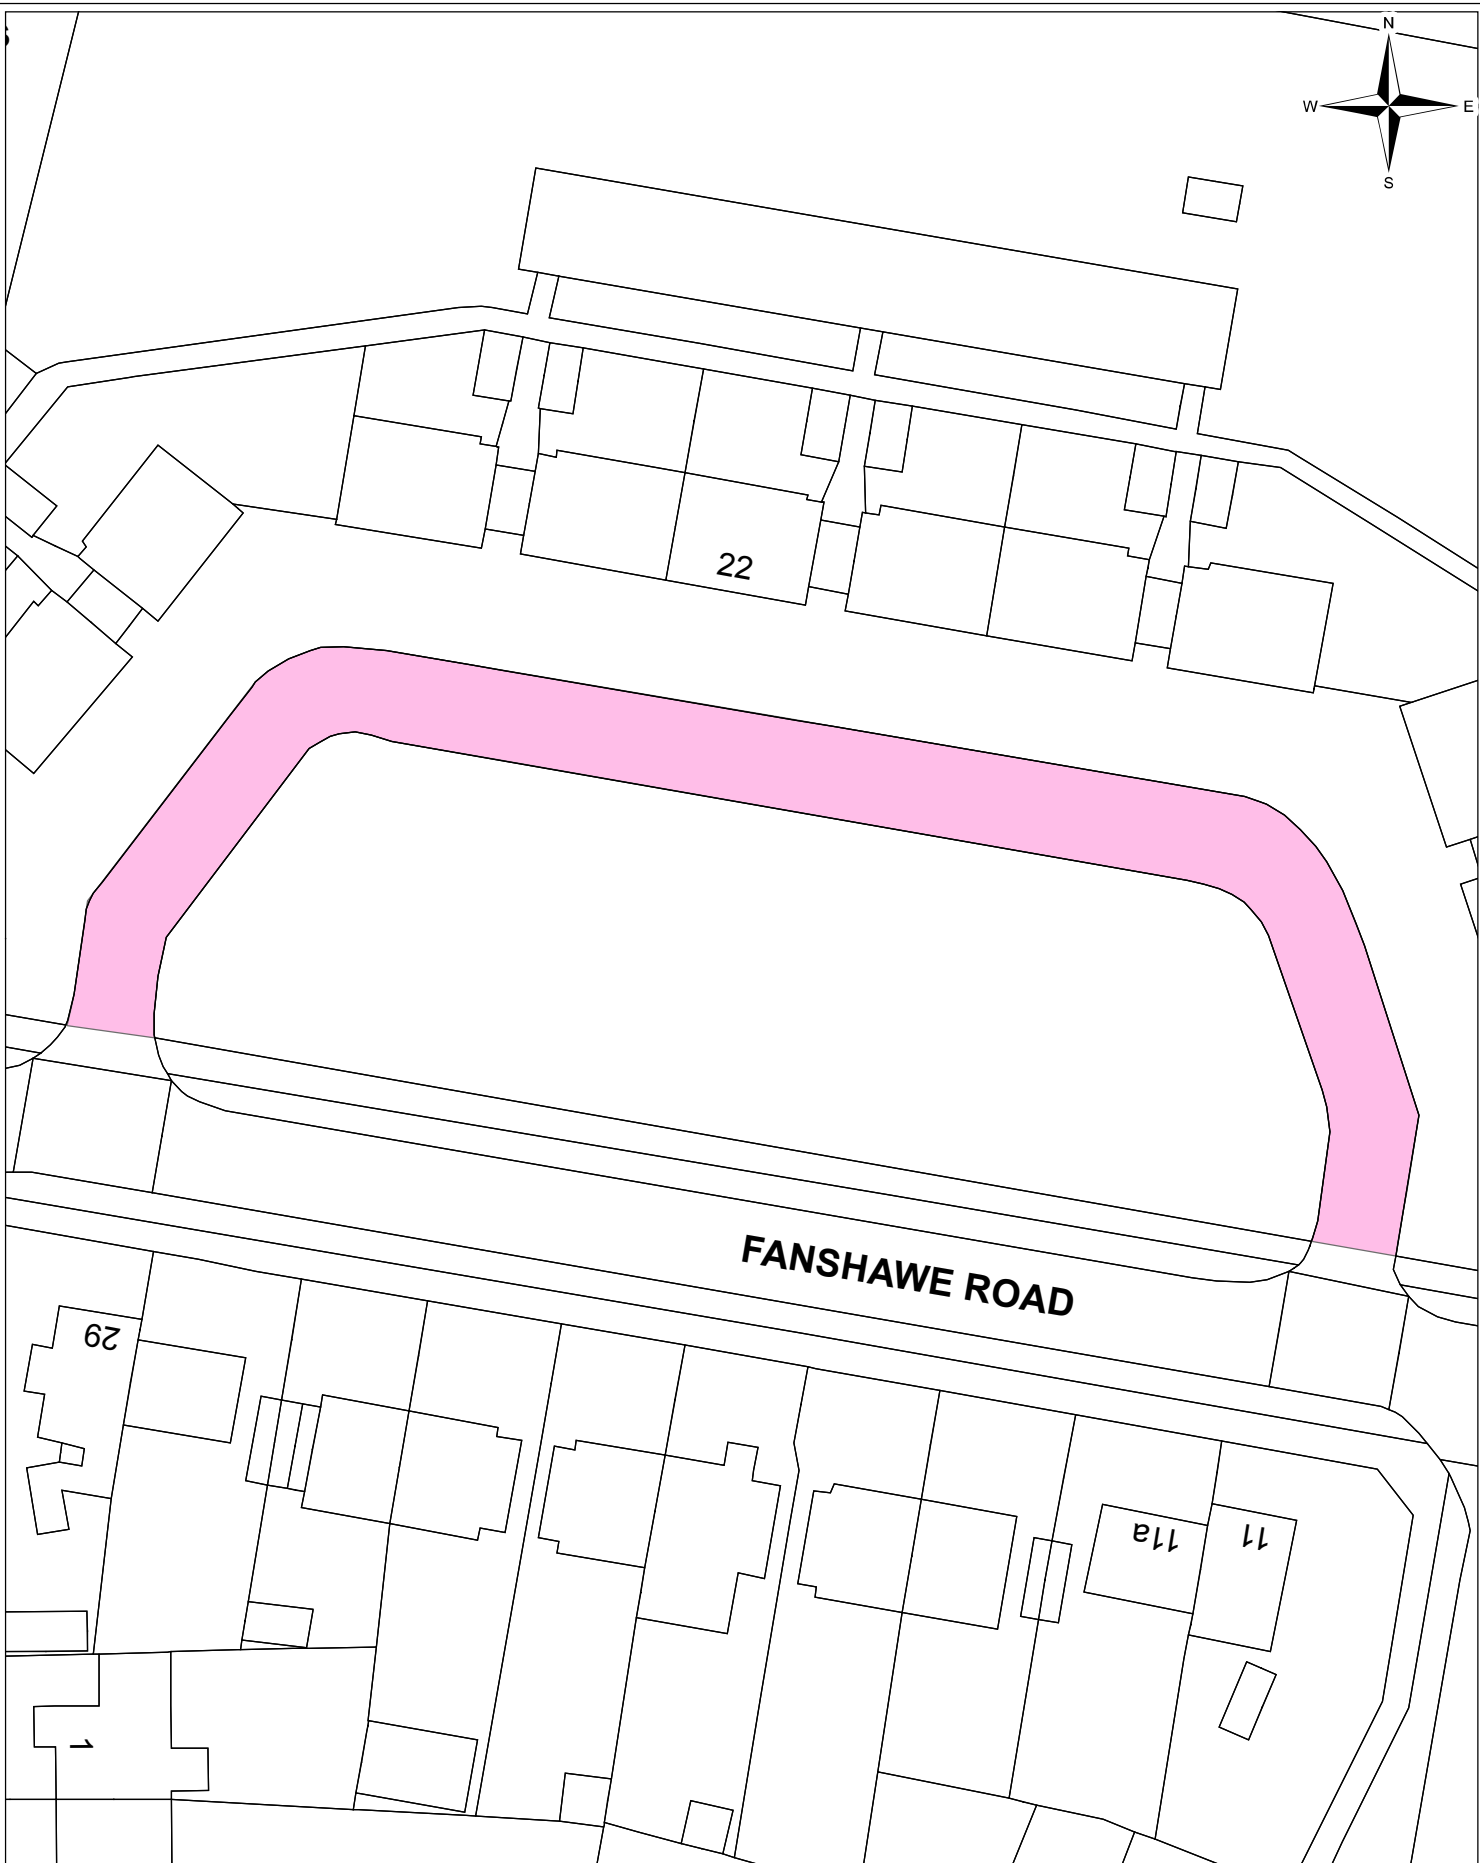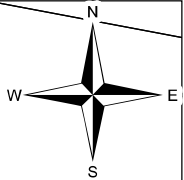

FANSHAWE ROAD

Fanshawe Road Car Park
Fanshawe Road
Schedule 9 - Plan No. 32



Information Systems
Team

© Crown copyright and database right 2016. Ordnance Survey Licence number 100019730.

Date:	11/11/16
Produced by:	Steve Udall
Section/Department:	Informations Systems Team
Scale:	1:500 @ A4