


## EXTERNAL SEATING PLAN



1. 310 X 310MM METAL STOOL



2. 600MM DIA METAL TABLE

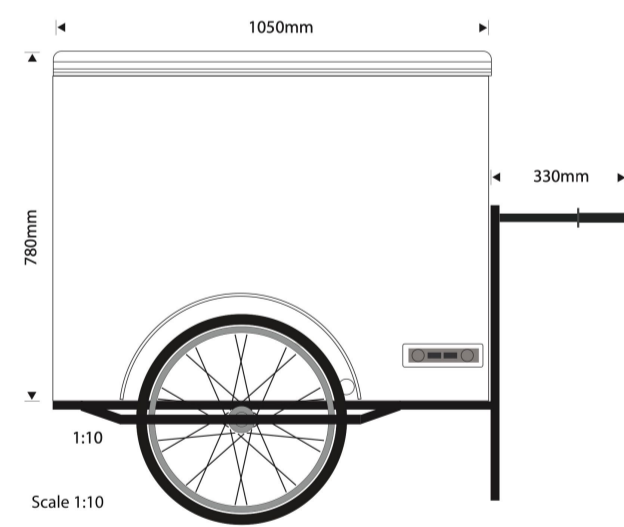

3. MOVABLE ICE CREAM CART




4. MOVABLE A-BOARD



### NOTES:

- PROPOSED BAKERY & COFFEE SHOP WITH EXTERNAL CUSTOMER SEATING & MOVABLE ICE CREAM SERVICE CART.
- FITZBILLIES SERVES FOOD & DRINK 7 DAYS A WEEK BETWEEN 7.30AM & 7PM
- KING'S PARADE HIGHWAY CLOSED TO VEHICLES BETWEEN 9AM & 7PM
- USE COBBLED PARKING BAY FOR EXTRA COVERS ONLY BETWEEN 9AM & 7PM
- ENTIRE SERVICE AREA DESIGNATED NON SMOKING
- NO SMOKING SIGNAGE TO FRONT OF 15 KINGS PARADE
- TWO DISTINCT SEATING AREAS:
  - A. 5.74 SQM DIRECTLY OUTSIDE THE SHOP FRONT
  - B. 10.34 SQ M ON THE COBBLED PARKING BAY (WHEN ROAD IS CLOSED)
- RETAIN PAVEMENT PEDESTRIAN THOROUGHFARE AT OVER 2.2M WIDE

1. METAL STOOL 310 X 310MM
2. 600MM DIA METAL TABLE
3. MOVABLE ICE CREAM CART 800 X 1380MM
4. BRANDED 'A BOARD'
5. EXTENT OF EXISTING AWNING
6. STREET LIGHT
7. CAST STEEL BOLLARDS
8. MOVABLE BRANDED FABRIC LOW LEVEL BANNER
9. WASTE BIN

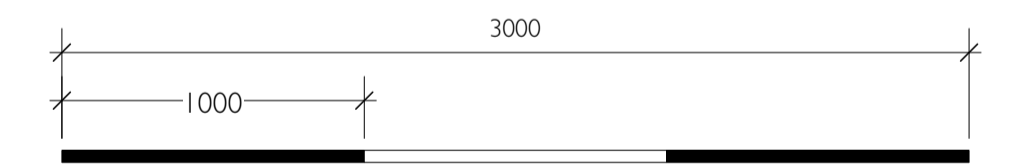

SCALE 1:25 @ A3

**LOCI**  
INTERIOR ARCHITECTURE & DESIGN STUDIO  
13A ST PETERS STREET  
CAMBRIDGE CB2 1SD  
T: 01223 352222  
www.lociinteriors.co.uk

<b>Project</b>		
FITZBILLIES @ 15 KING'S PARADE CAMBRIDGE CB2 1SP		
<b>Drawing Title</b>		
PROPOSED EXTERNAL PLAN		
<b>Scale</b>	<b>Date</b>	
1:25 @ A3	08.04.24	
<b>Status</b>	<b>Dwg. No.</b>	<b>Rev.</b>
FOR REVIEW	15KP- PESP	

This drawing should be taken as a guide only. It is the responsibility of any sub-contractor to assess the appropriate feasibility of the suggested work, and to ensure normal good practice and procedures are followed. Sub-contractors must provide the relevant risk assessments, method statements and insurance documents before works are carried out on site. LocI Interiors Ltd will perform the services in good faith, but cannot be responsible for the performance, quality, or timely completion of work by others.