




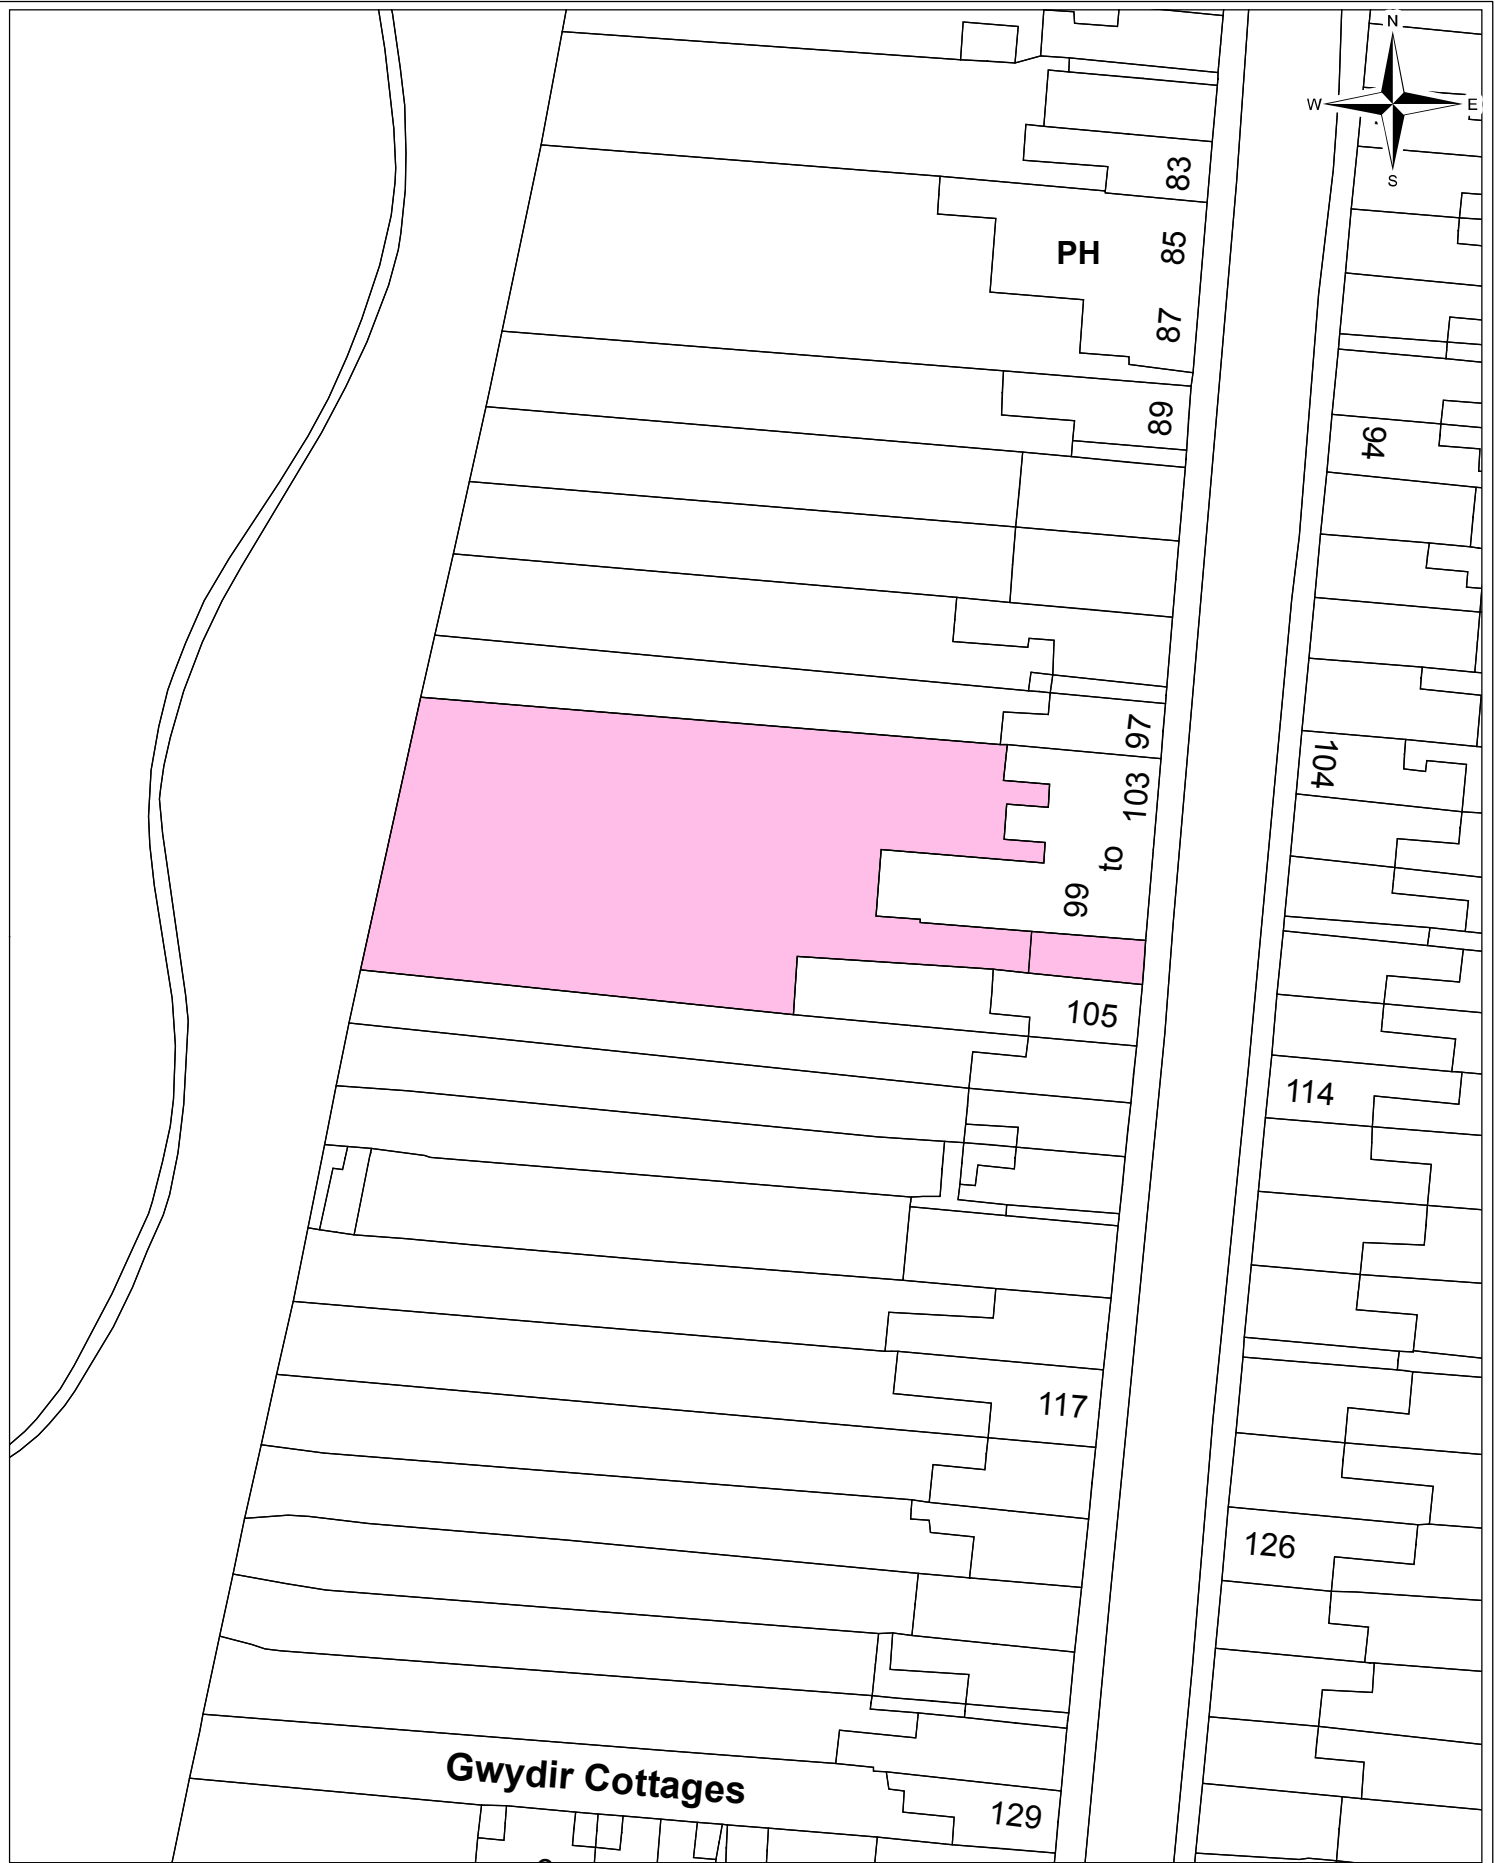

 CAMBRIDGE CITY COUNCIL	Information Systems Team	99 to 105 Gwydir Street Car Park Schedule 2 - Plan No. 1	<table><tr><td>Date:</td><td colspan="2">21/01/16</td></tr><tr><td>Produced by:</td><td colspan="2">Steve Udall</td></tr><tr><td>Section/Department:</td><td colspan="2">Informations Systems Team</td></tr><tr><td>Scale:</td><td>1:500</td><td>@ A4</td></tr></table>	Date:	21/01/16		Produced by:	Steve Udall		Section/Department:	Informations Systems Team		Scale:	1:500	@ A4
Date:	21/01/16														
Produced by:	Steve Udall														
Section/Department:	Informations Systems Team														
Scale:	1:500	@ A4													
© Crown copyright and database right 2016. Ordnance Survey Licence number 100019730.															

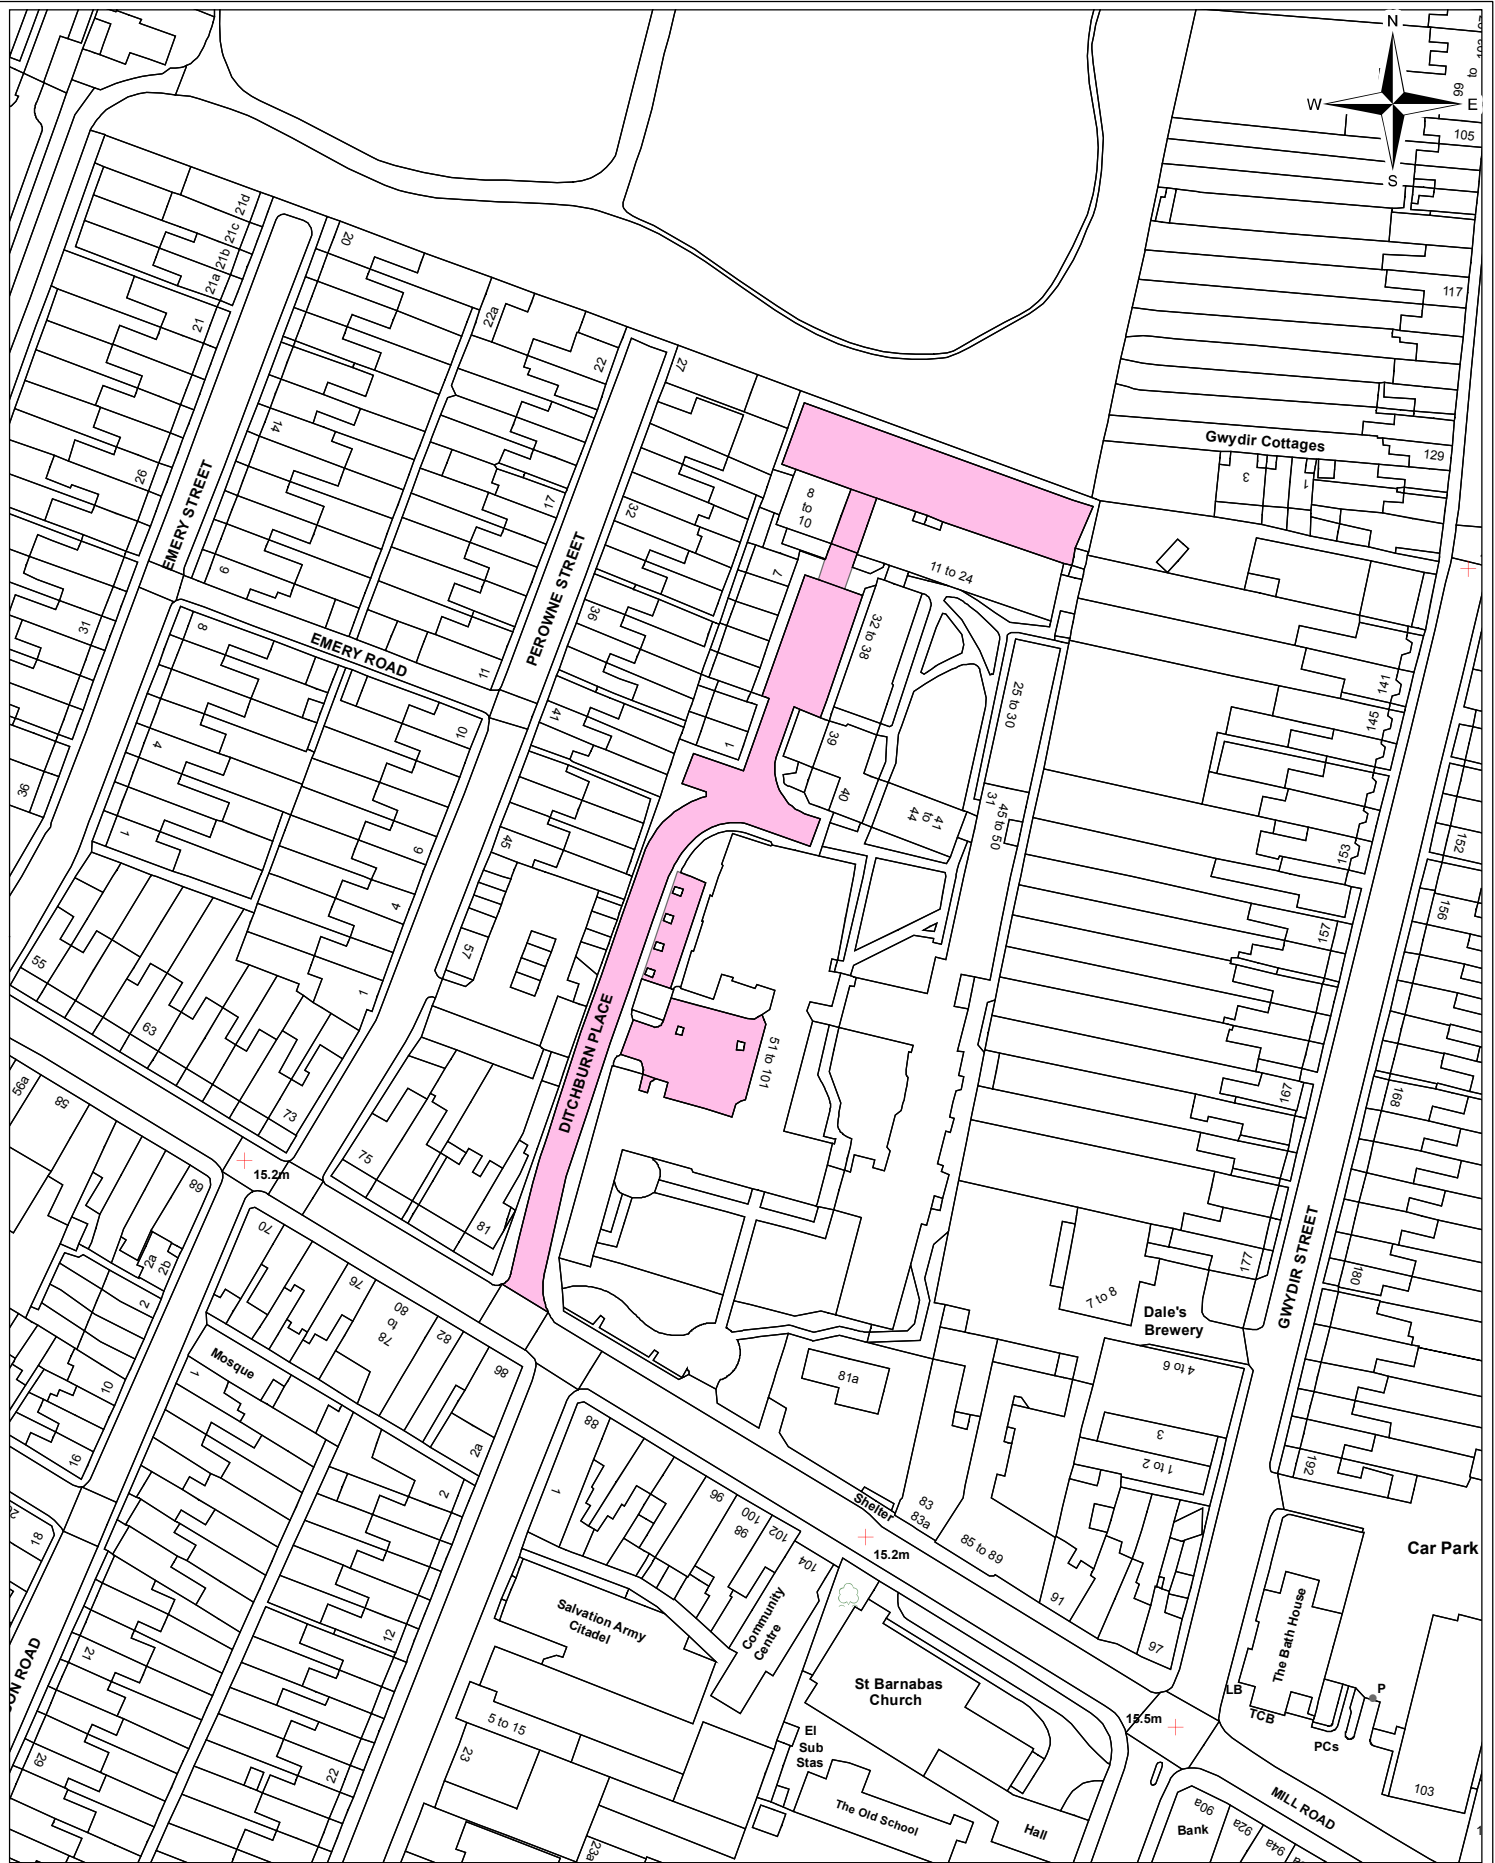

	Information Systems Team	Ditchburn Place Car Park Schedule 2 - Plan No. 2	Date: 21/01/16 Produced by: Steve Udall Section/Department: Informations Systems Team Scale: 1:1,250 @ A4
--	---------------------------------	---	---

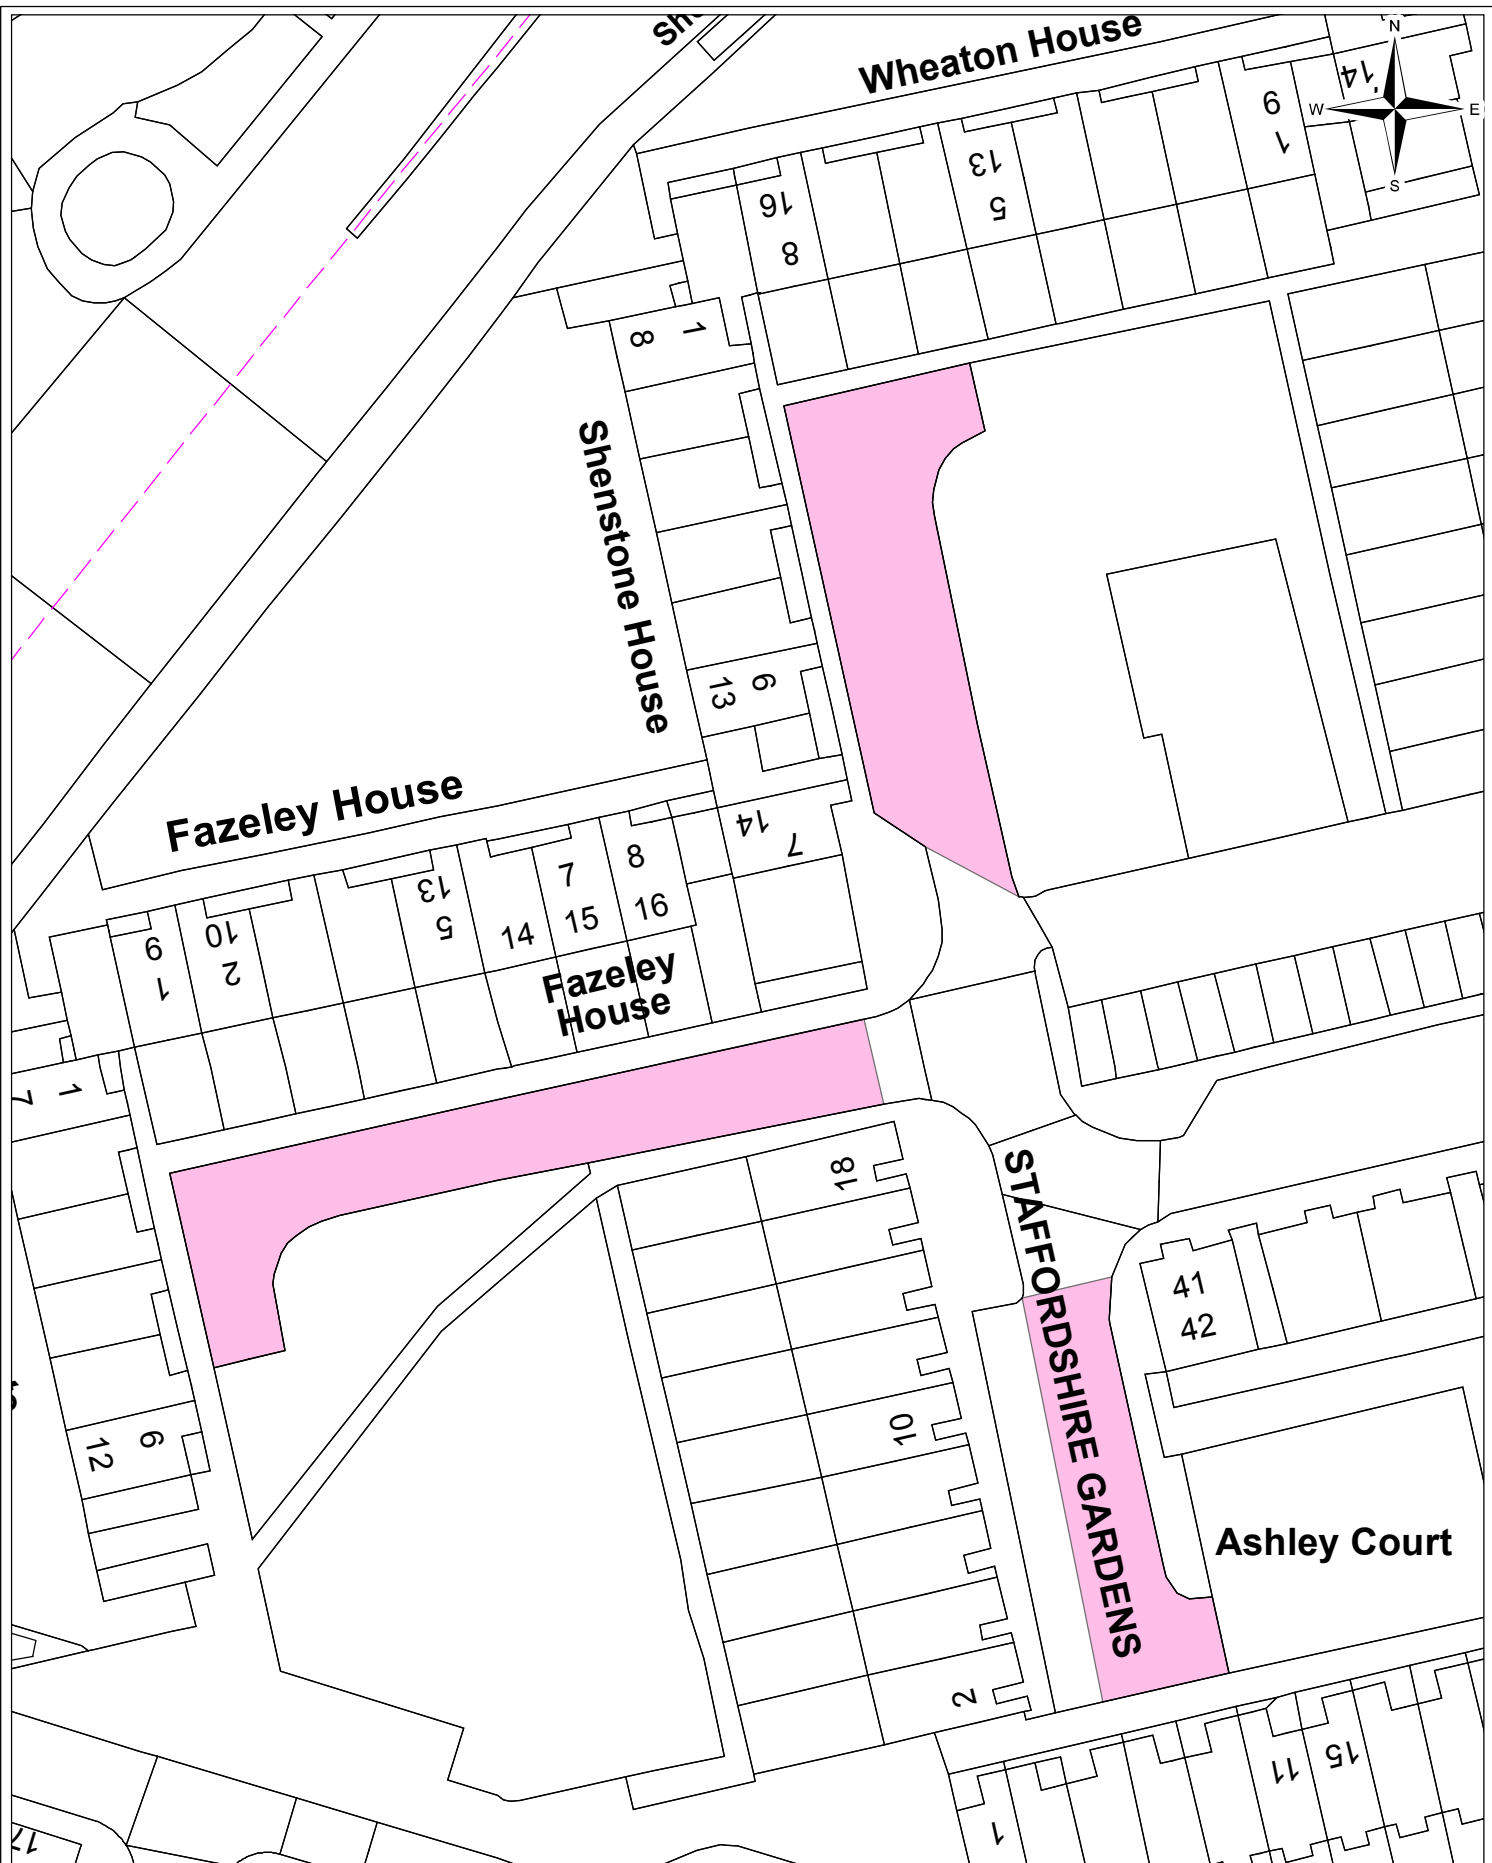

Information Systems
Team

Shenstone House/Fazely House
/Staffordshire Gardens Car Parking
Schedule 2 - Plan No. 3

© Crown copyright and database right 2016. Ordnance Survey Licence number 100019730.


Date: 26/01/16

Produced by: Steve Udall

Section/Department:
Informations Systems Team

Scale: 1:500

@ A4

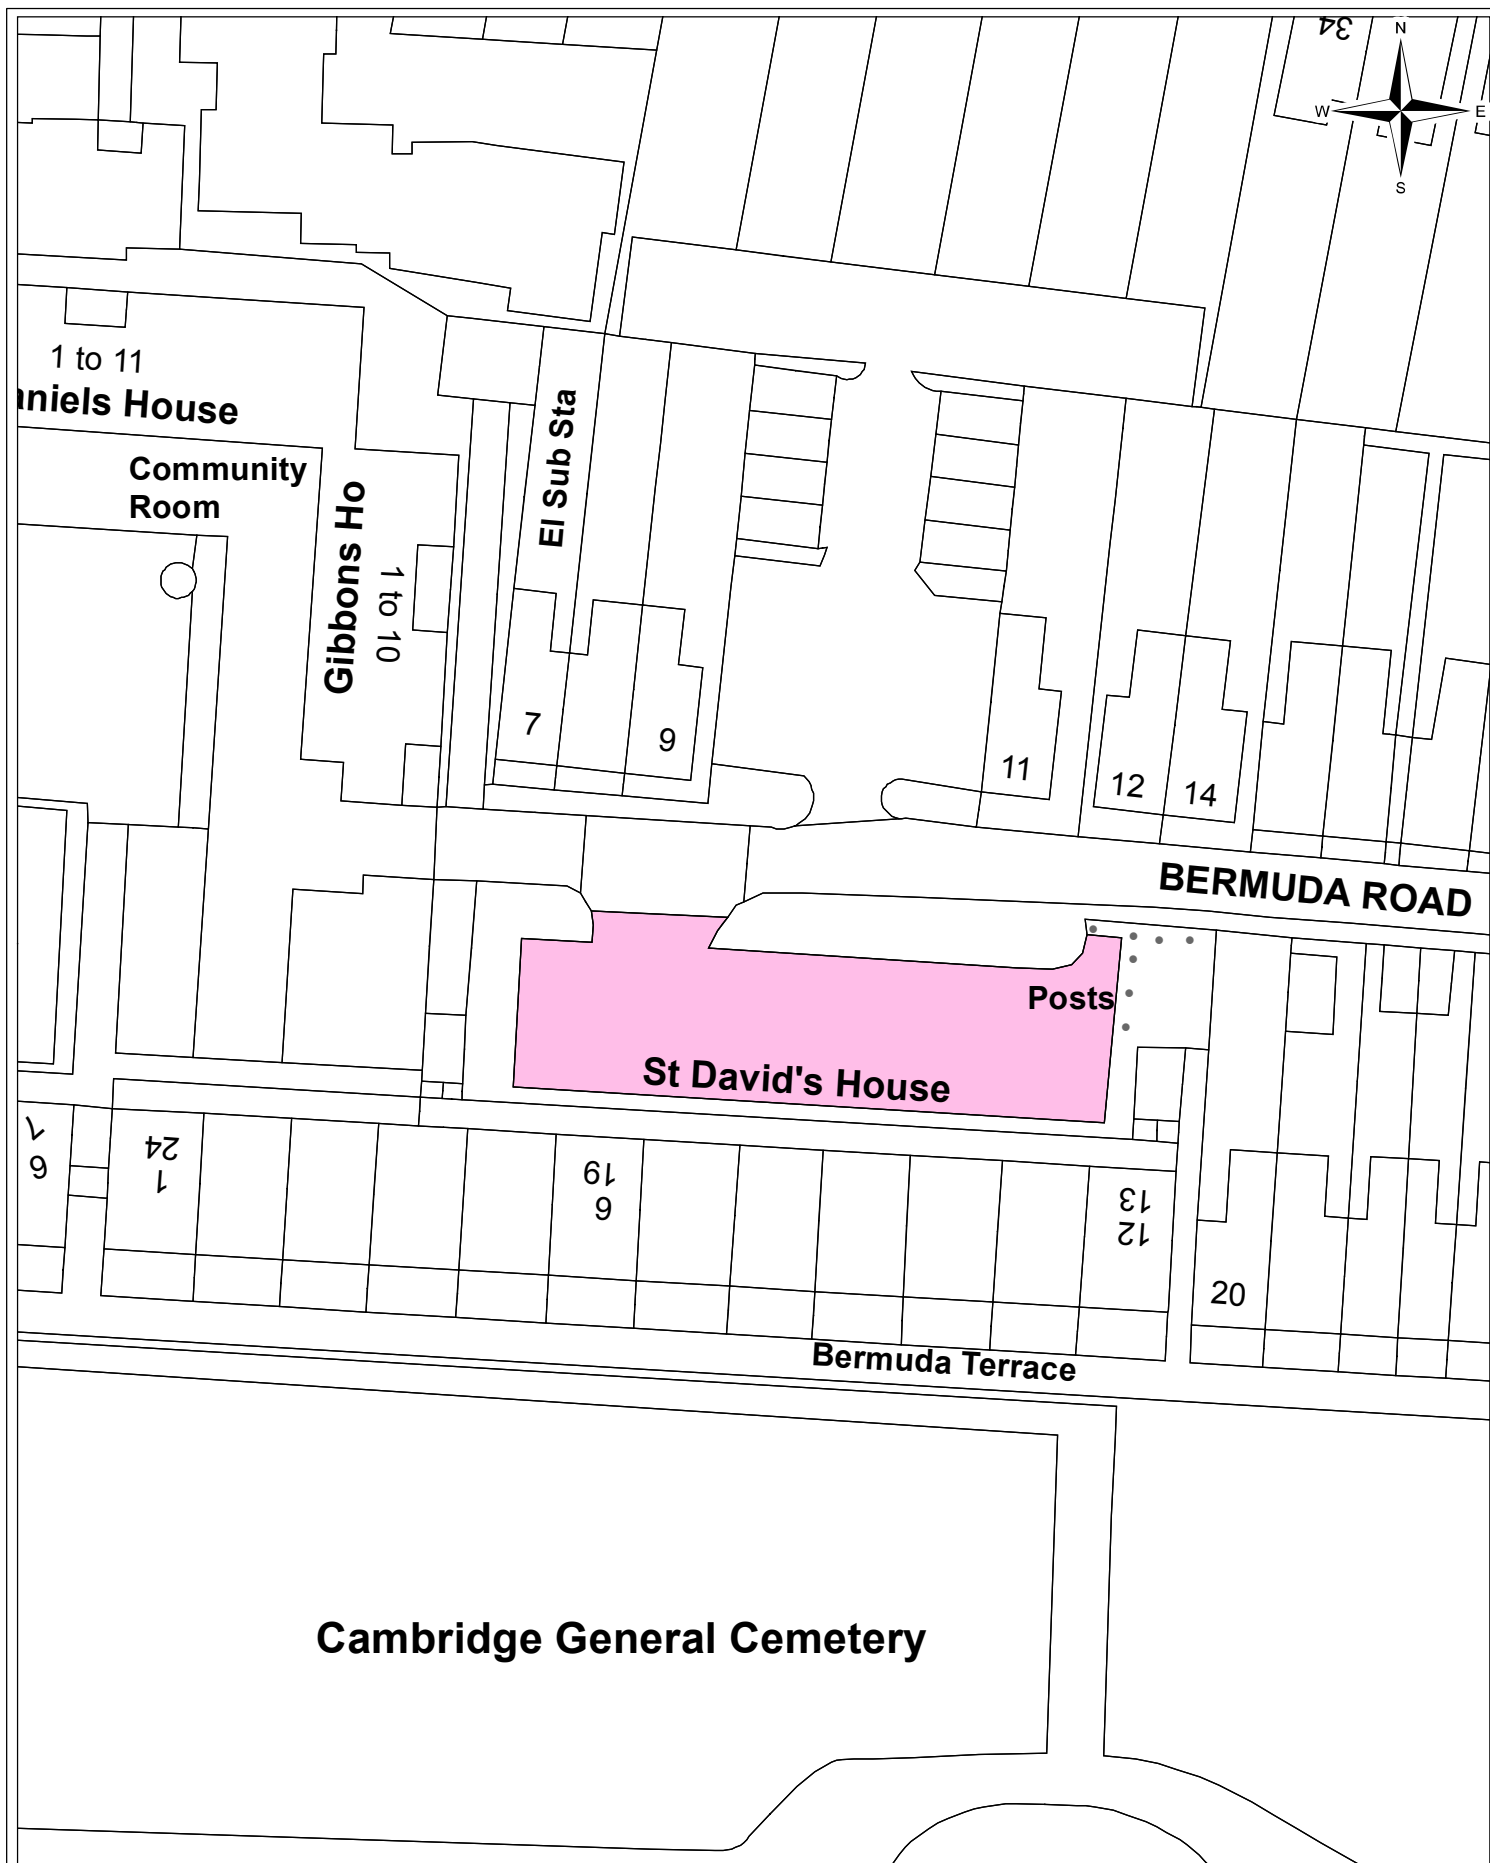


Information Systems
Team

Bermuda Road Car Park Schedule 2 - Plan No. 4

Date:	26/01/16
Produced by:	Steve Udall
Section/Department:	Informations Systems Team
Scale:	1:500 @ A4

© Crown copyright and database right 2016. Ordnance Survey Licence number 100019730.

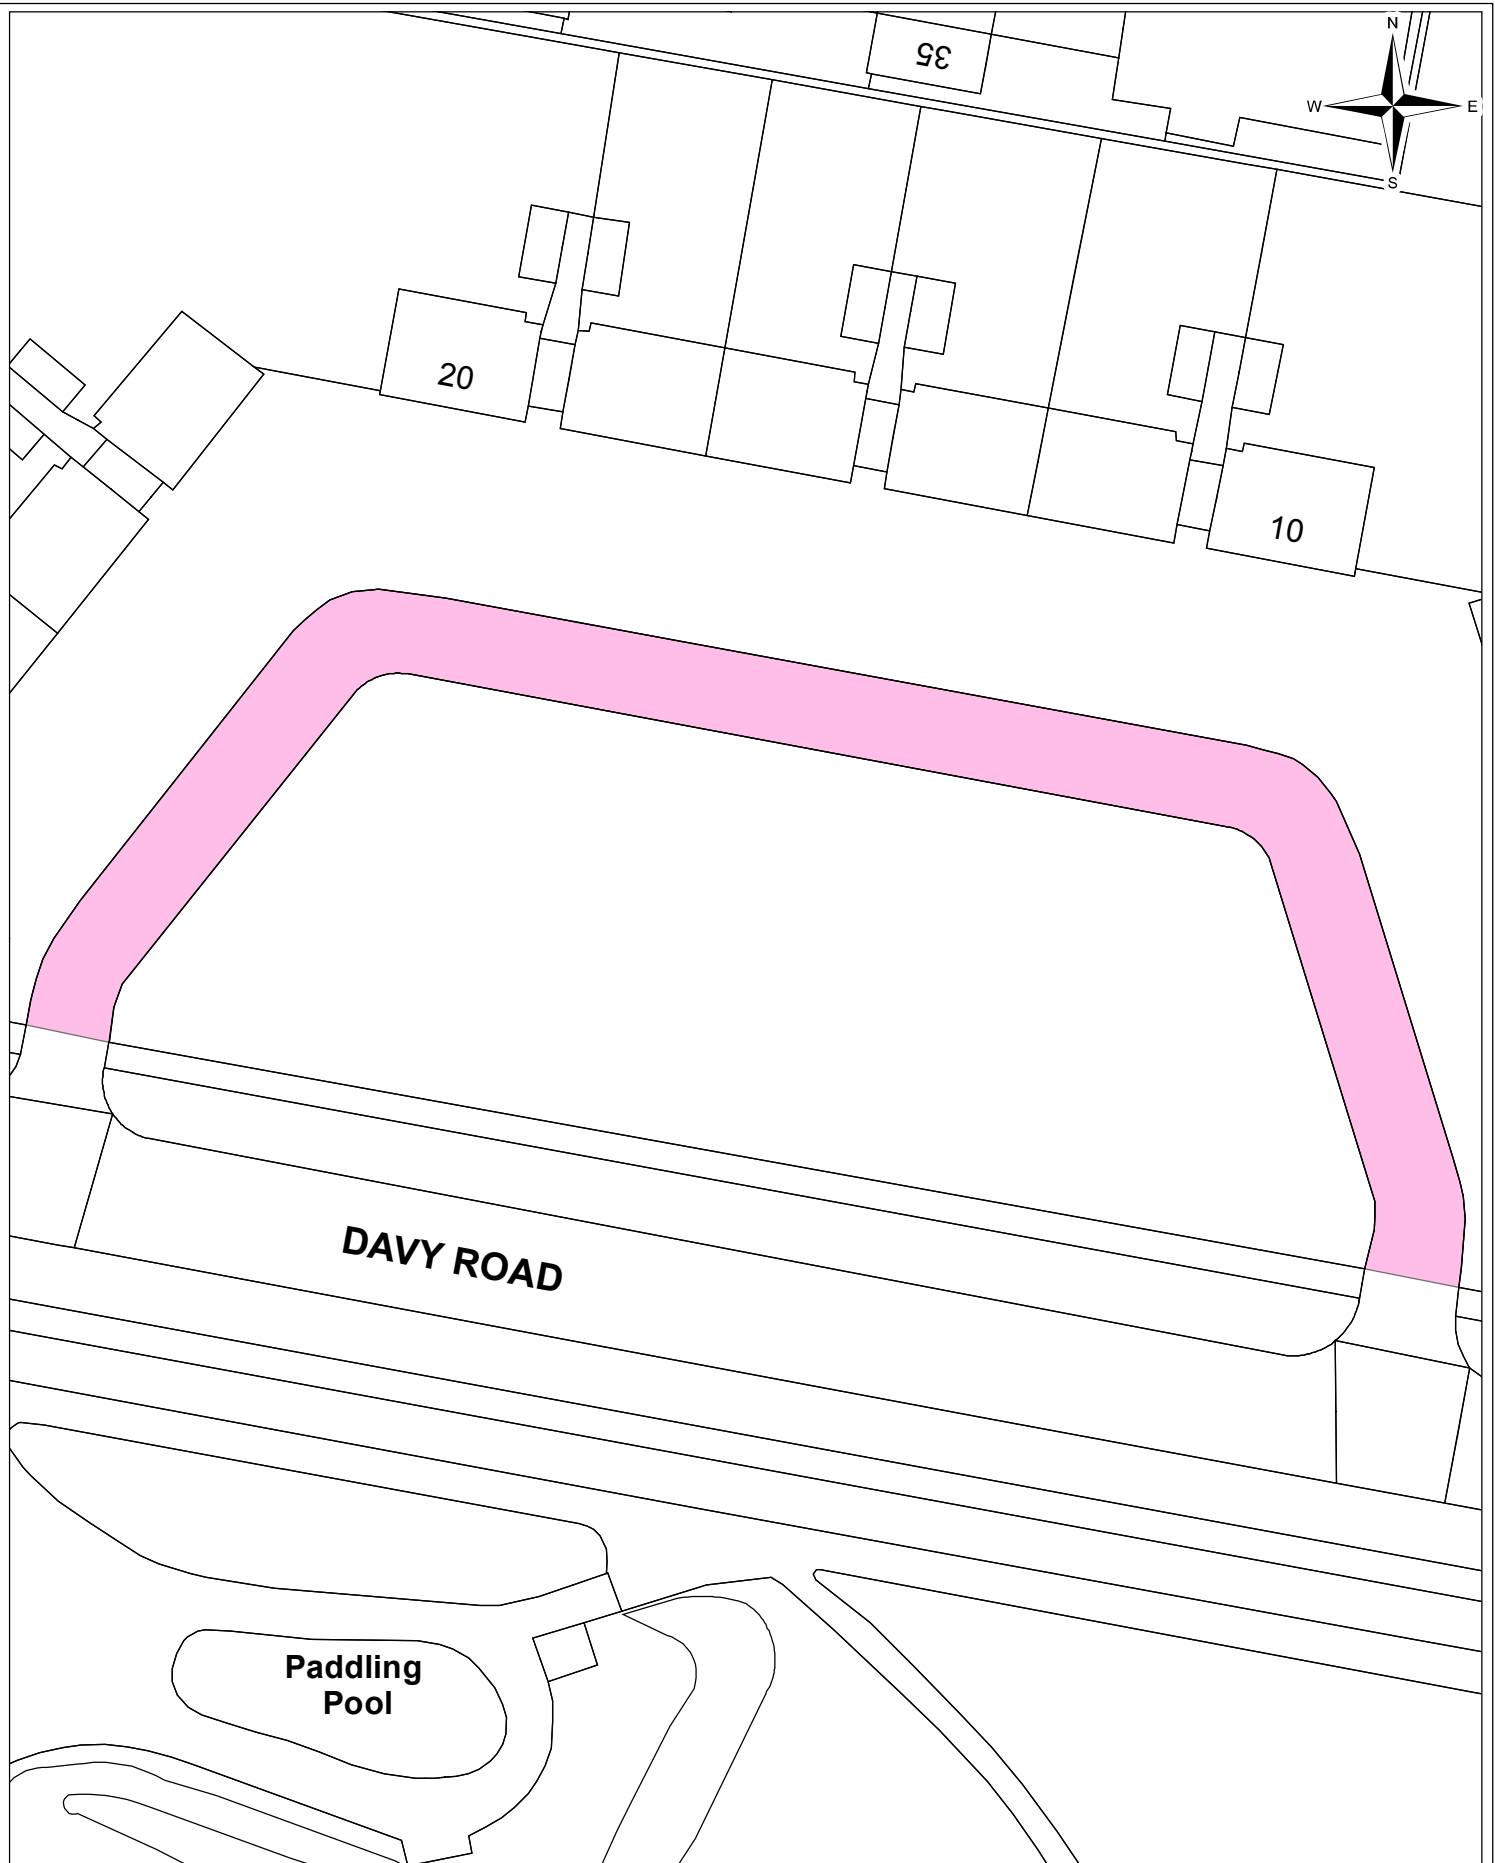


Information Systems
Team

Davy Road Car Park Schedule 2 - Plan No. 5

© Crown copyright and database right 2016. Ordnance Survey Licence number 100019730.

Date:	29/01/16
Produced by:	Steve Udall
Section/Department:	Informations Systems Team
Scale:	1:500 @ A4

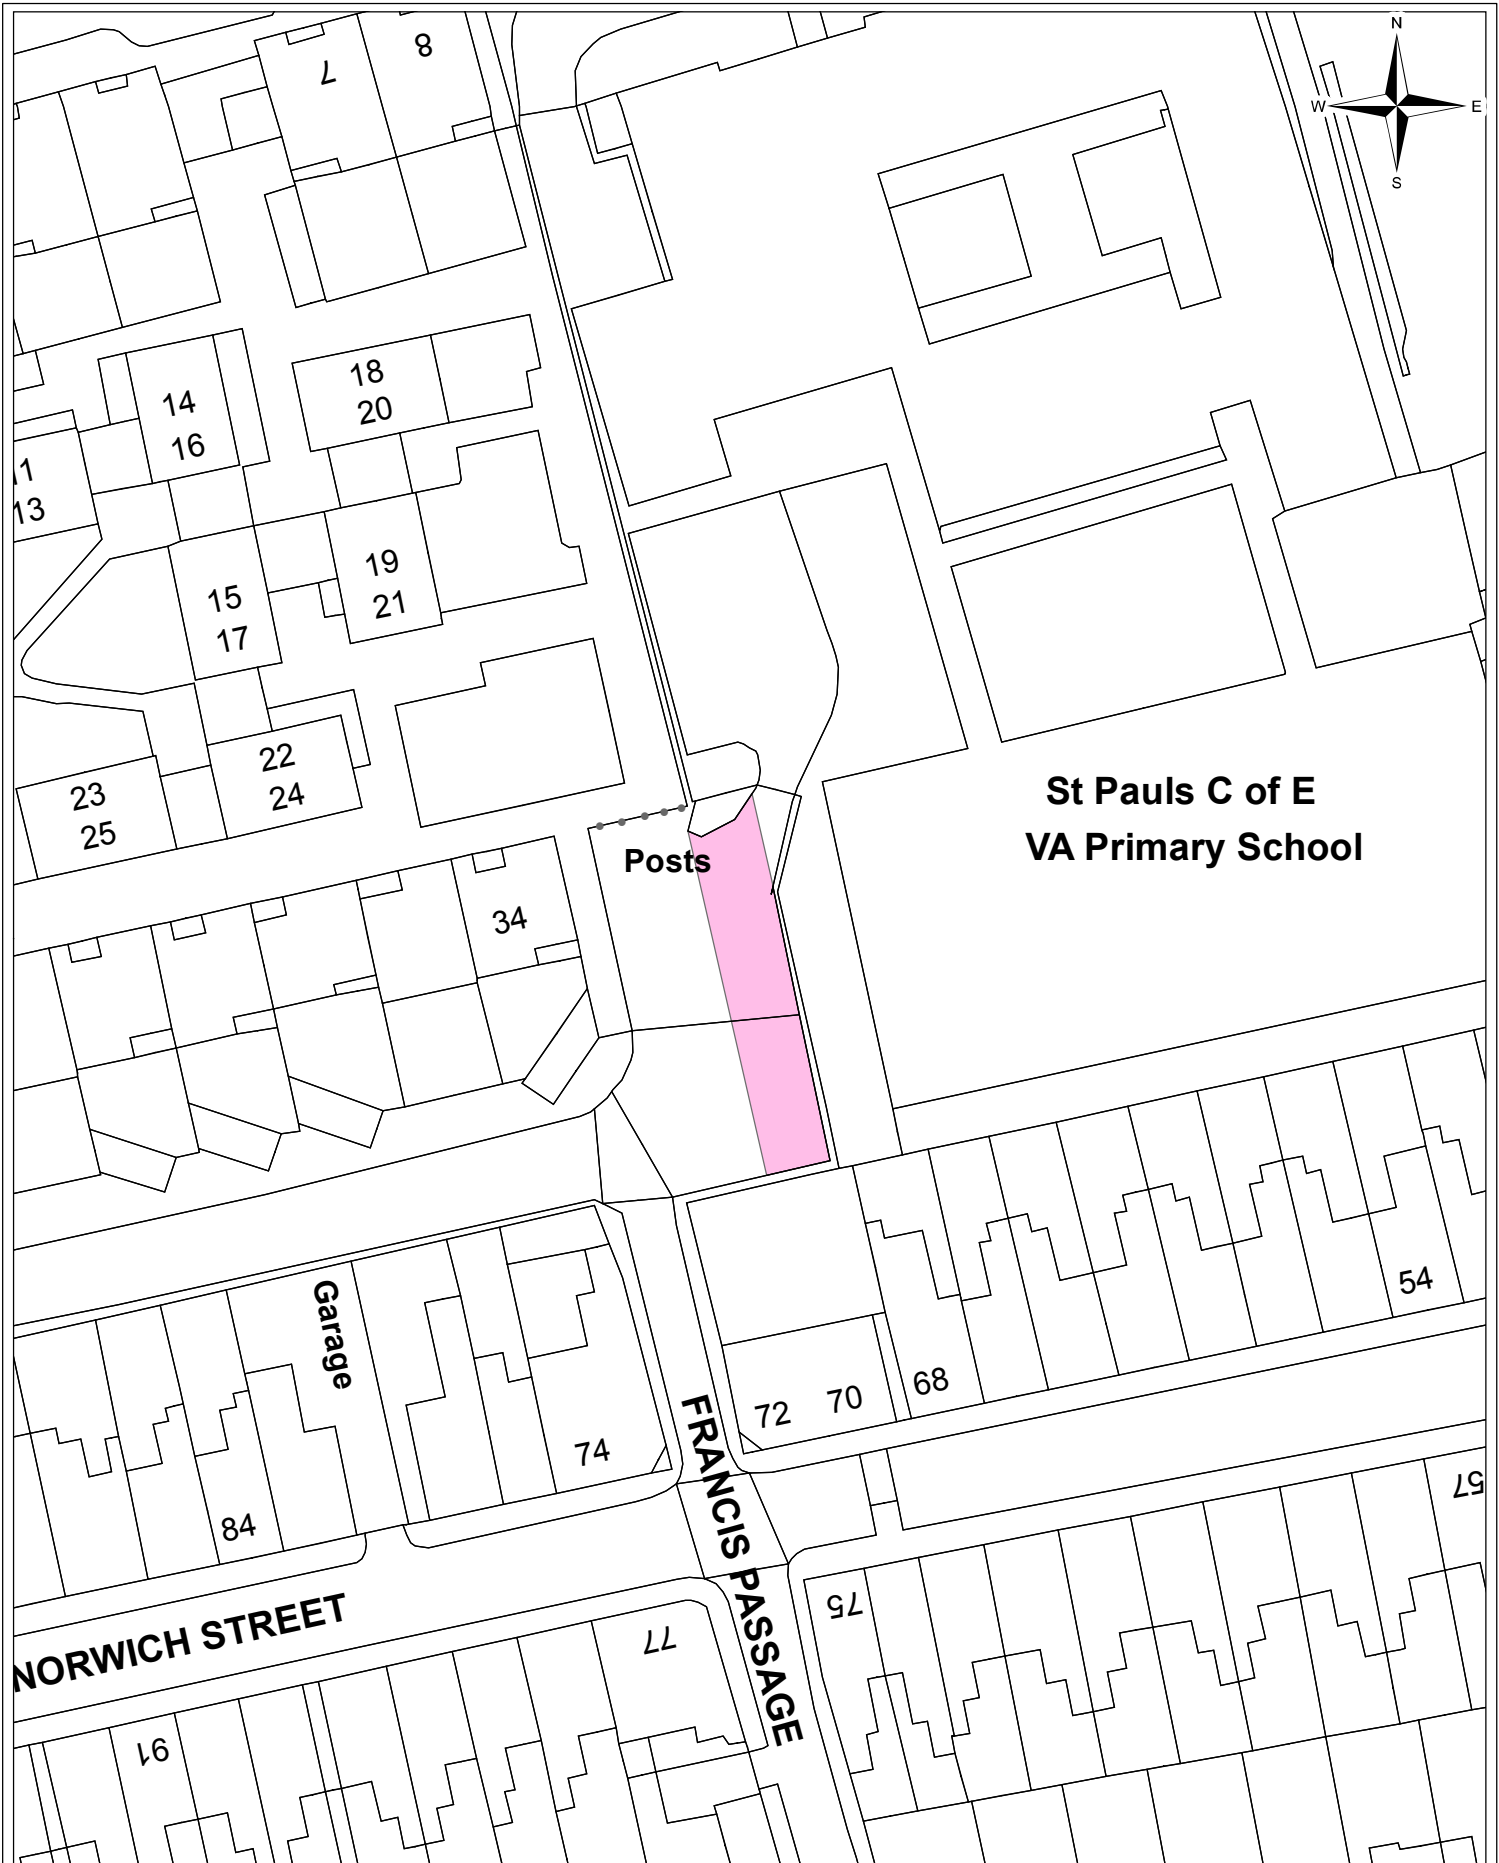


Information Systems
Team

Russell Court Car Park Schedule 2 - Plan No. 6


© Crown copyright and database right 2016. Ordnance Survey Licence number 100019730.

Date:	29/01/16
Produced by:	Steve Udall
Section/Department:	Informations Systems Team
Scale:	1:500 @ A4

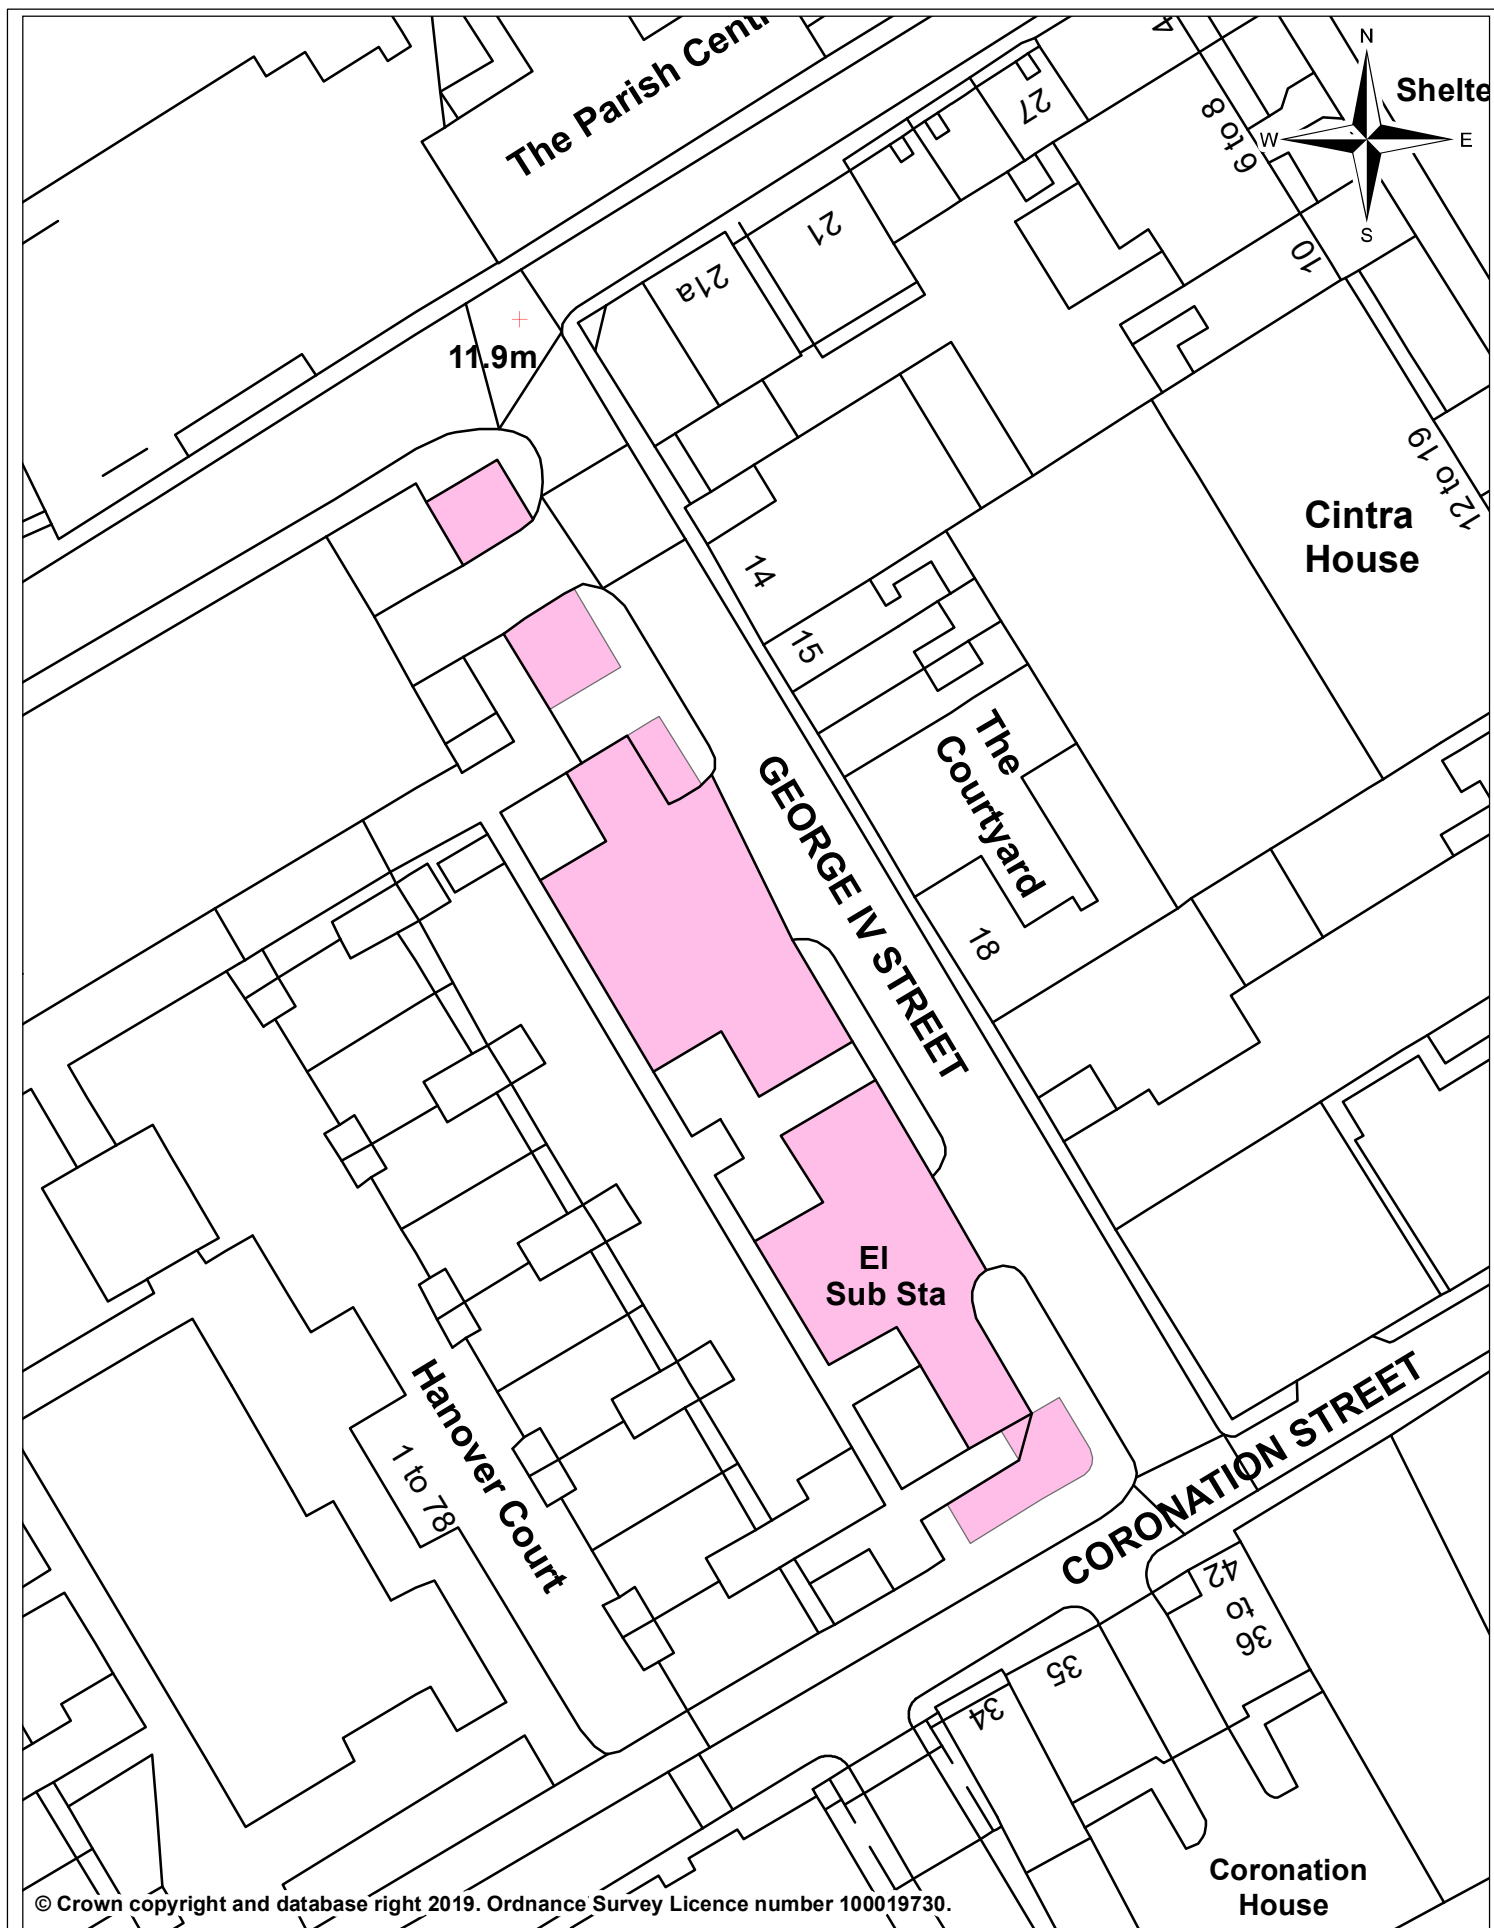

Hanover Court/Princess Court Car Park Schedule 2 - Plan No. 7

Date:	24 November 2020
Produced by:	3C Shared Services
Section/Department:	Spatial Team
Scale:	1:500 @ A4

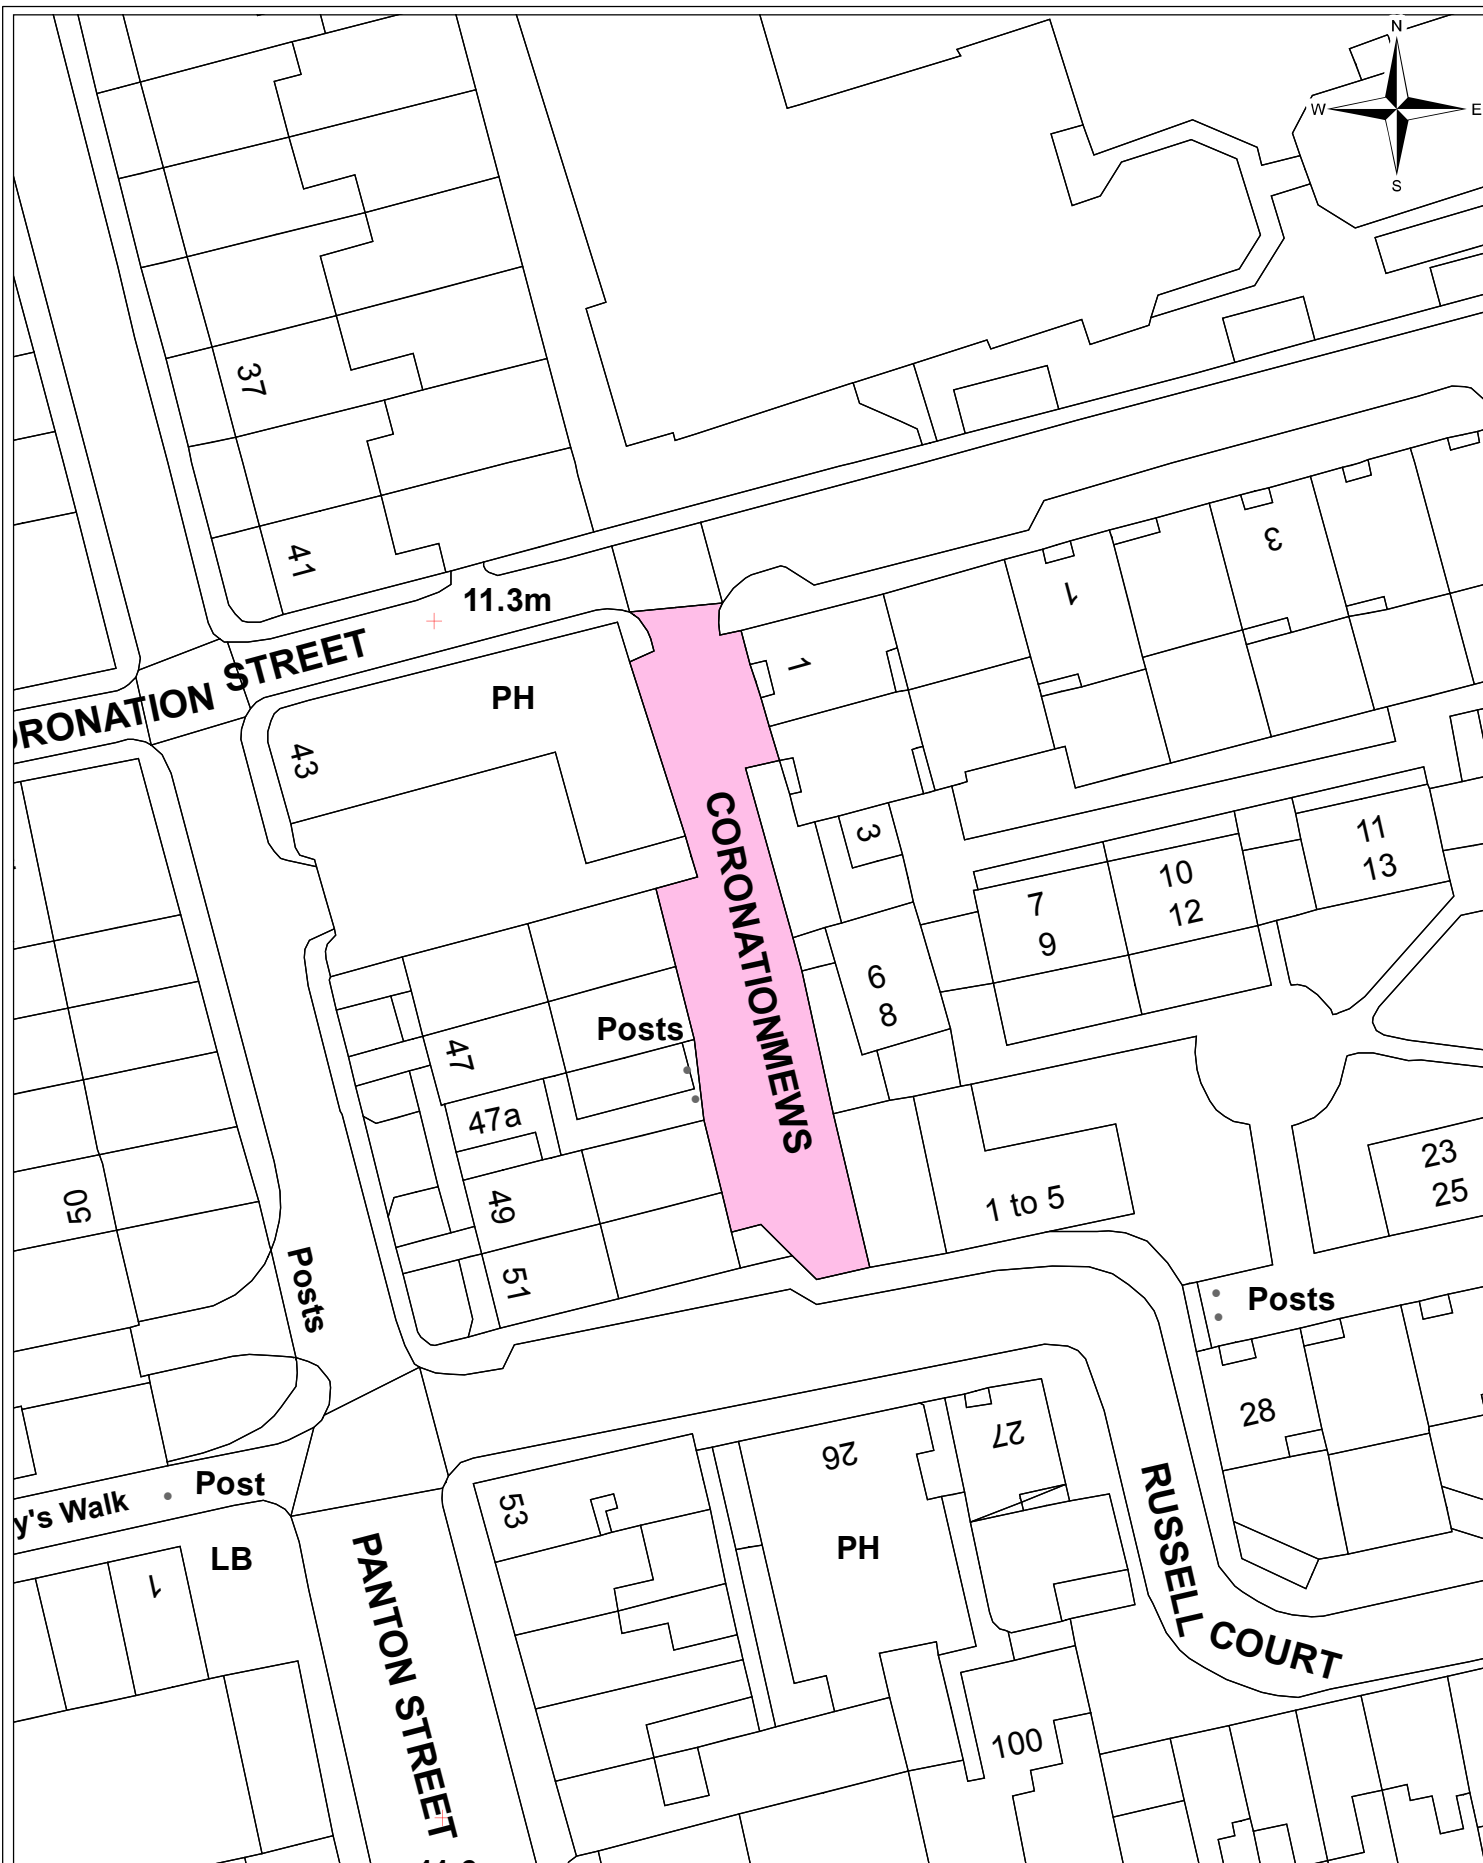

Information Systems
Team

Coronation Mews Car Park Schedule 2 - Plan No. 8

© Crown copyright and database right 2016. Ordnance Survey Licence number 100019730.

Date:	29/01/16
Produced by:	Steve Udall
Section/Department:	Informations Systems Team
Scale:	1:500 @ A4




Information Systems
Team

York Street, Access Road Schedule 2 - Plan No. 9

© Crown copyright and database right 2018. Ordnance Survey Licence number 100019730.

Date:	12/01/18
Produced by:	Steve Udall
Section/Department:	Informations Systems Team
Scale:	1:1,250 @ A4

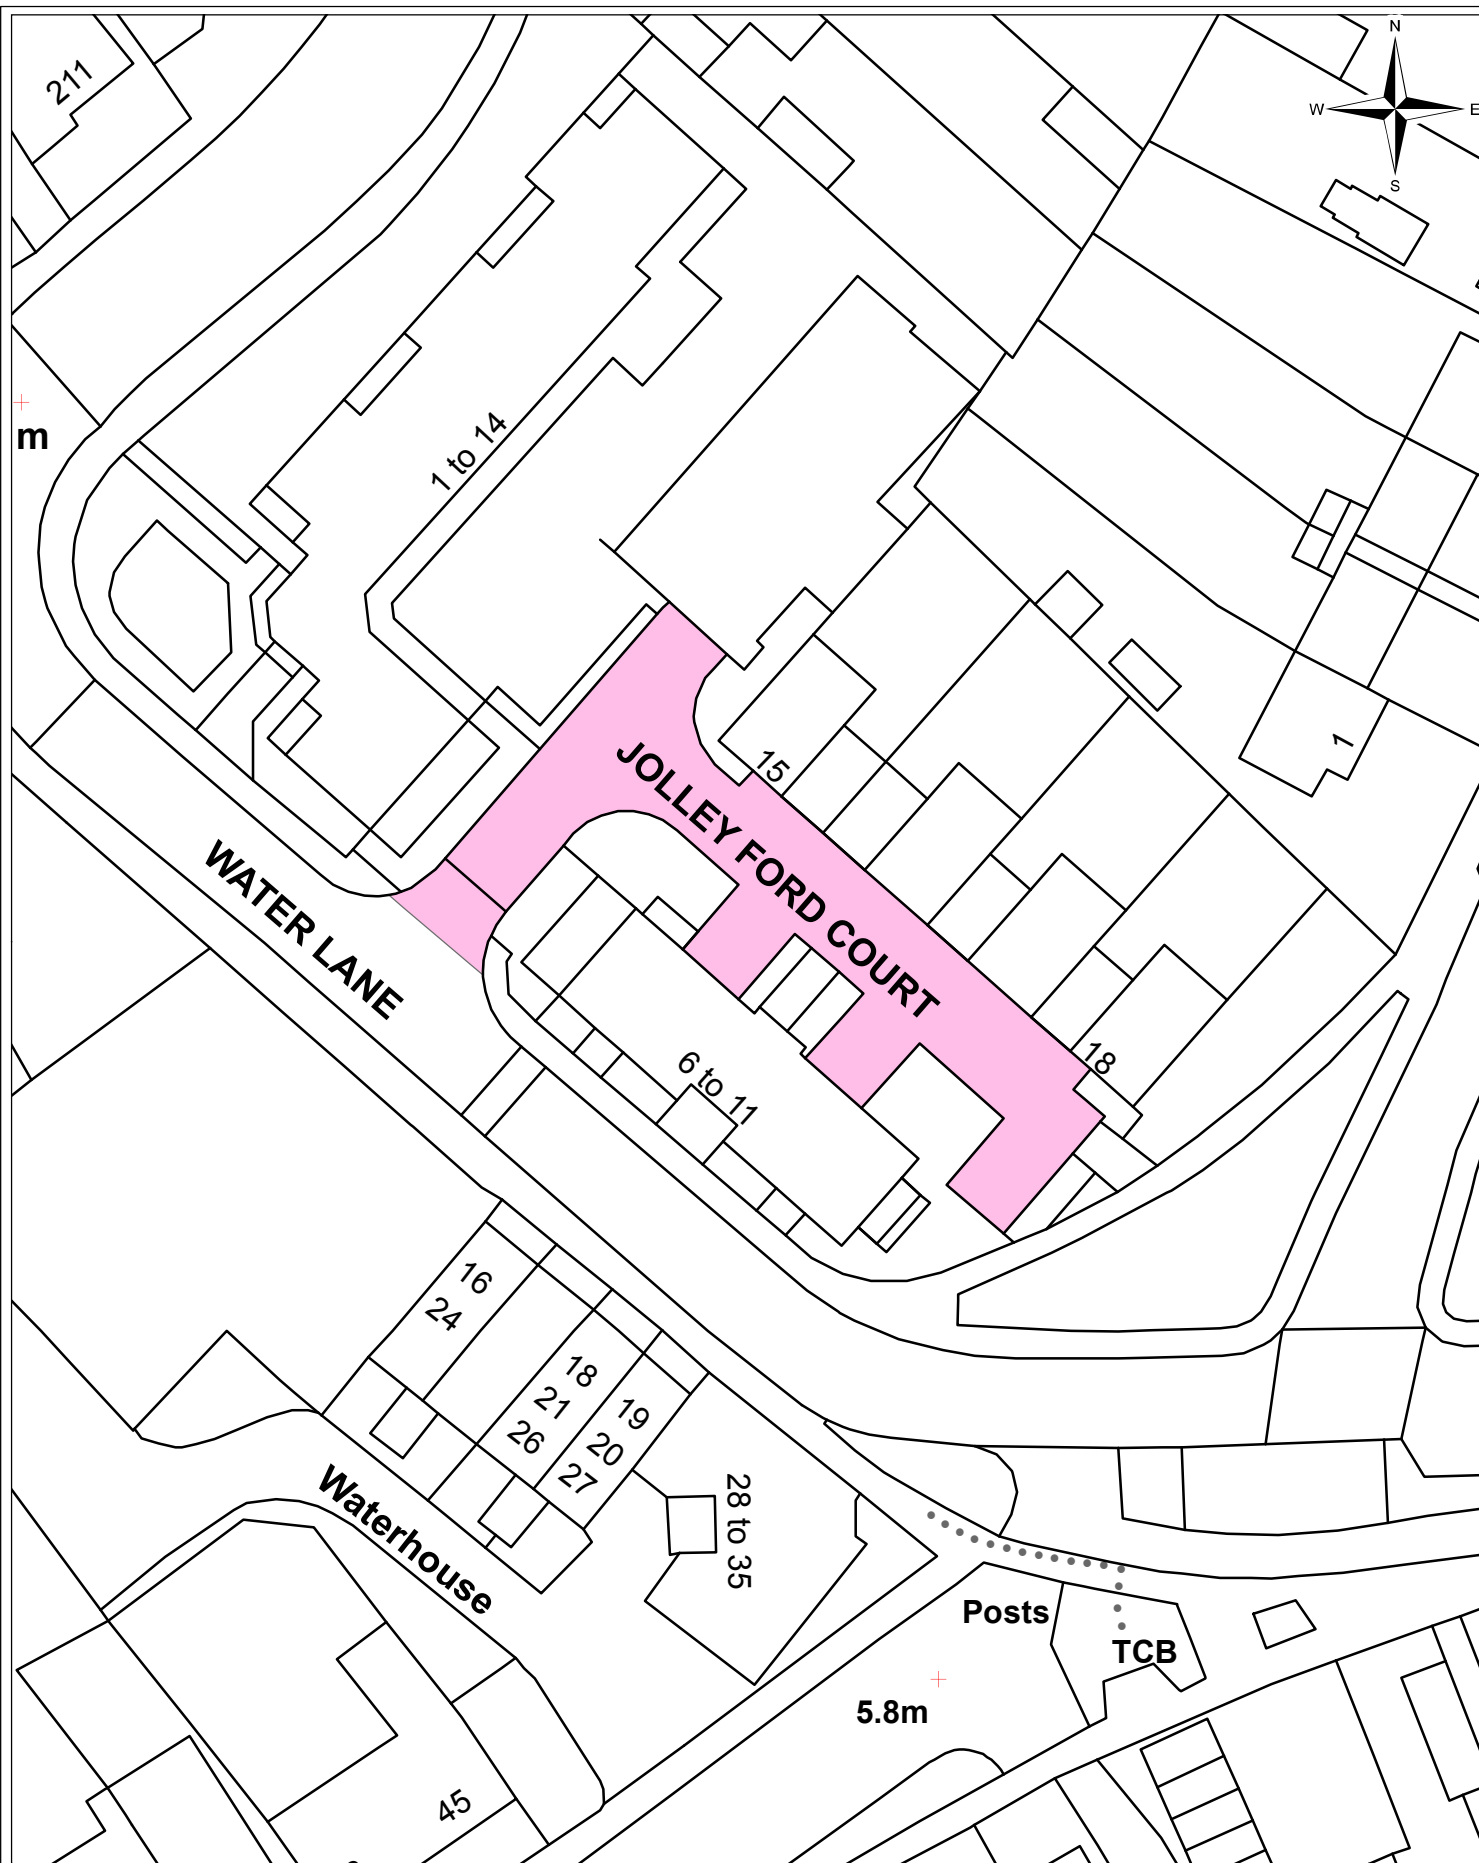


Information Systems
Team

Jolley Ford Court - Private residential car park Schedule 2 - Plan No. 10

© Crown copyright and database right 2018. Ordnance Survey Licence number 100019730.


Date:	23/01/18
Produced by:	Steve Udall
Section/Department:	Informations Systems Team
Scale:	1:500 @ A4

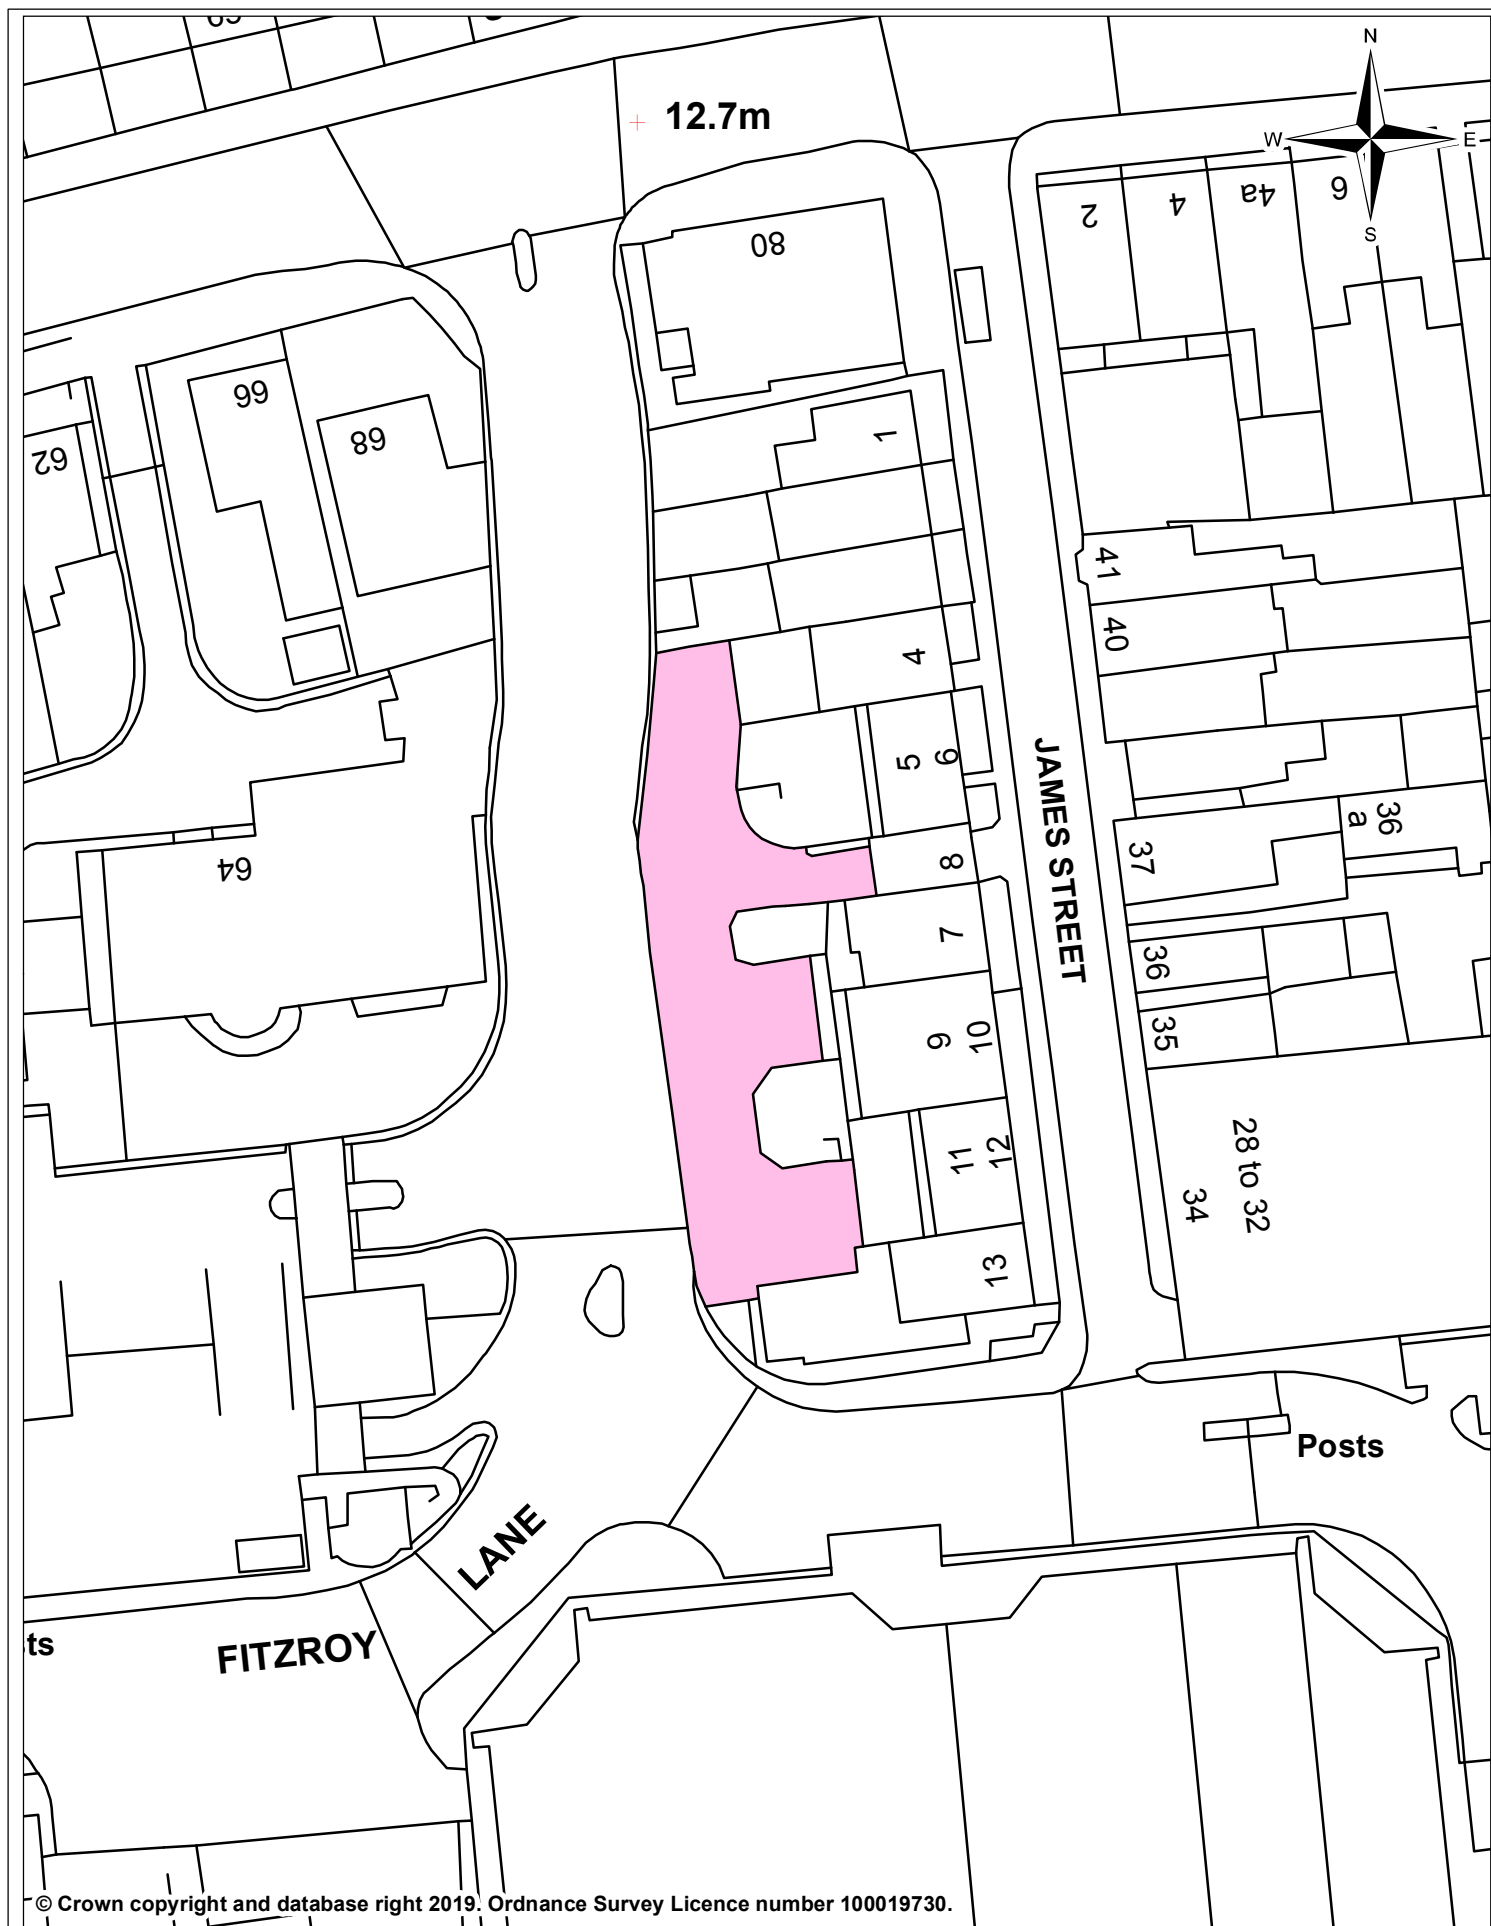

James Street Car Park Schedule 2 Plan No. 11




Date:	14 February 2019
Produced by:	3C Shared Services
Section/Department:	Spatial Team
Scale:	1:500 @ A4

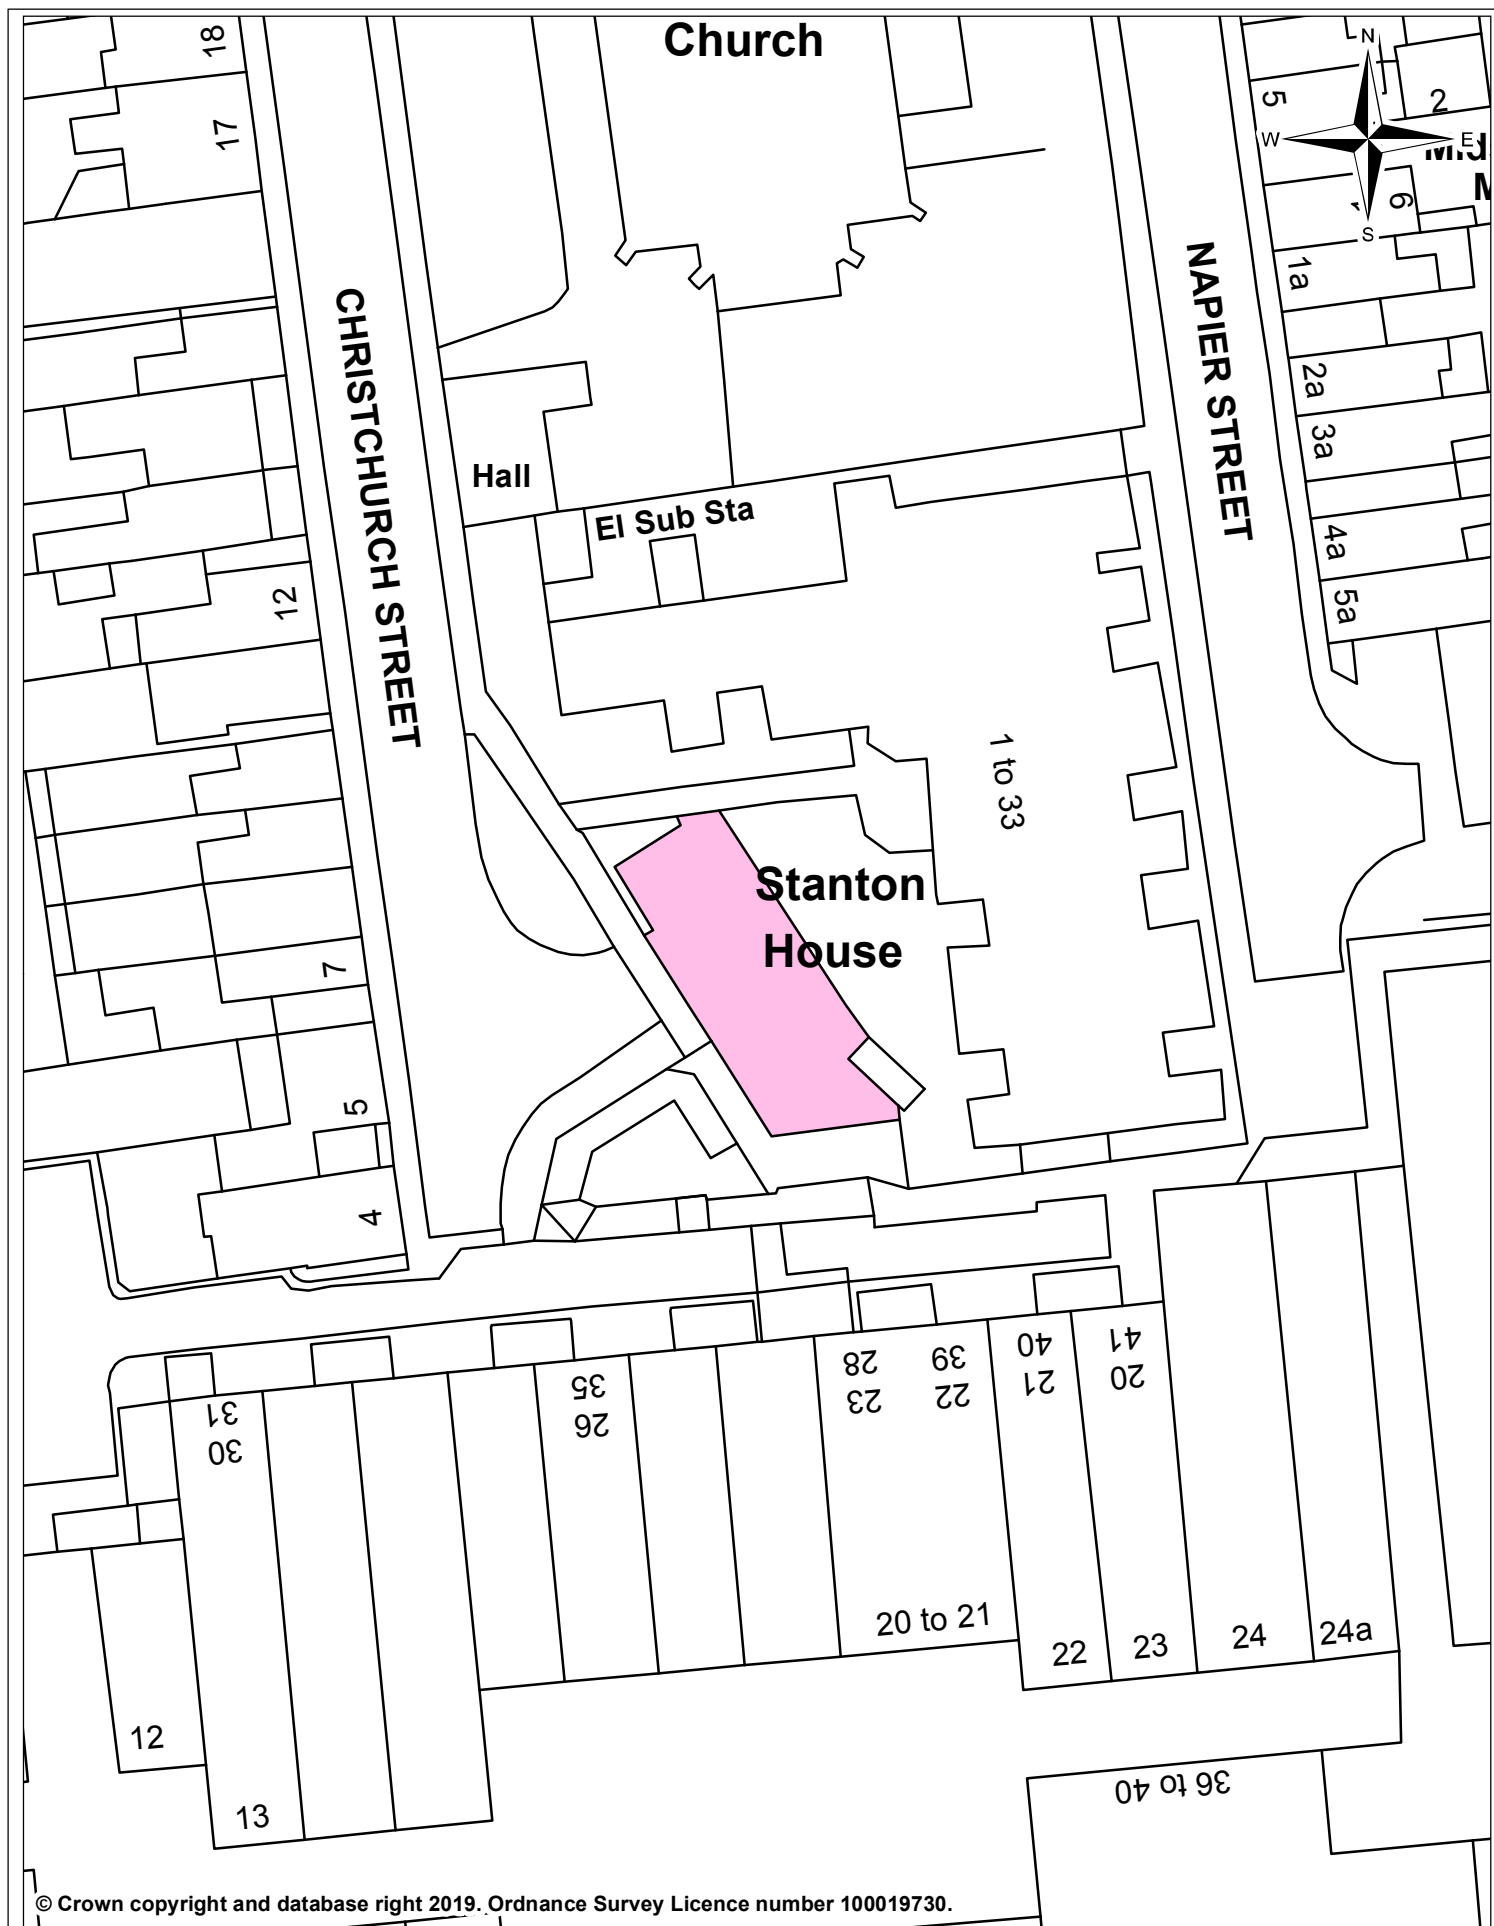

Stanton House Car Park
Christchurch Street
Schedule 2 Plan No. 12



Date: 14 February 2019
 Produced by: **3C** Shared Services
 Section/Department: Spatial Team
 Scale: 1:500 @ A4

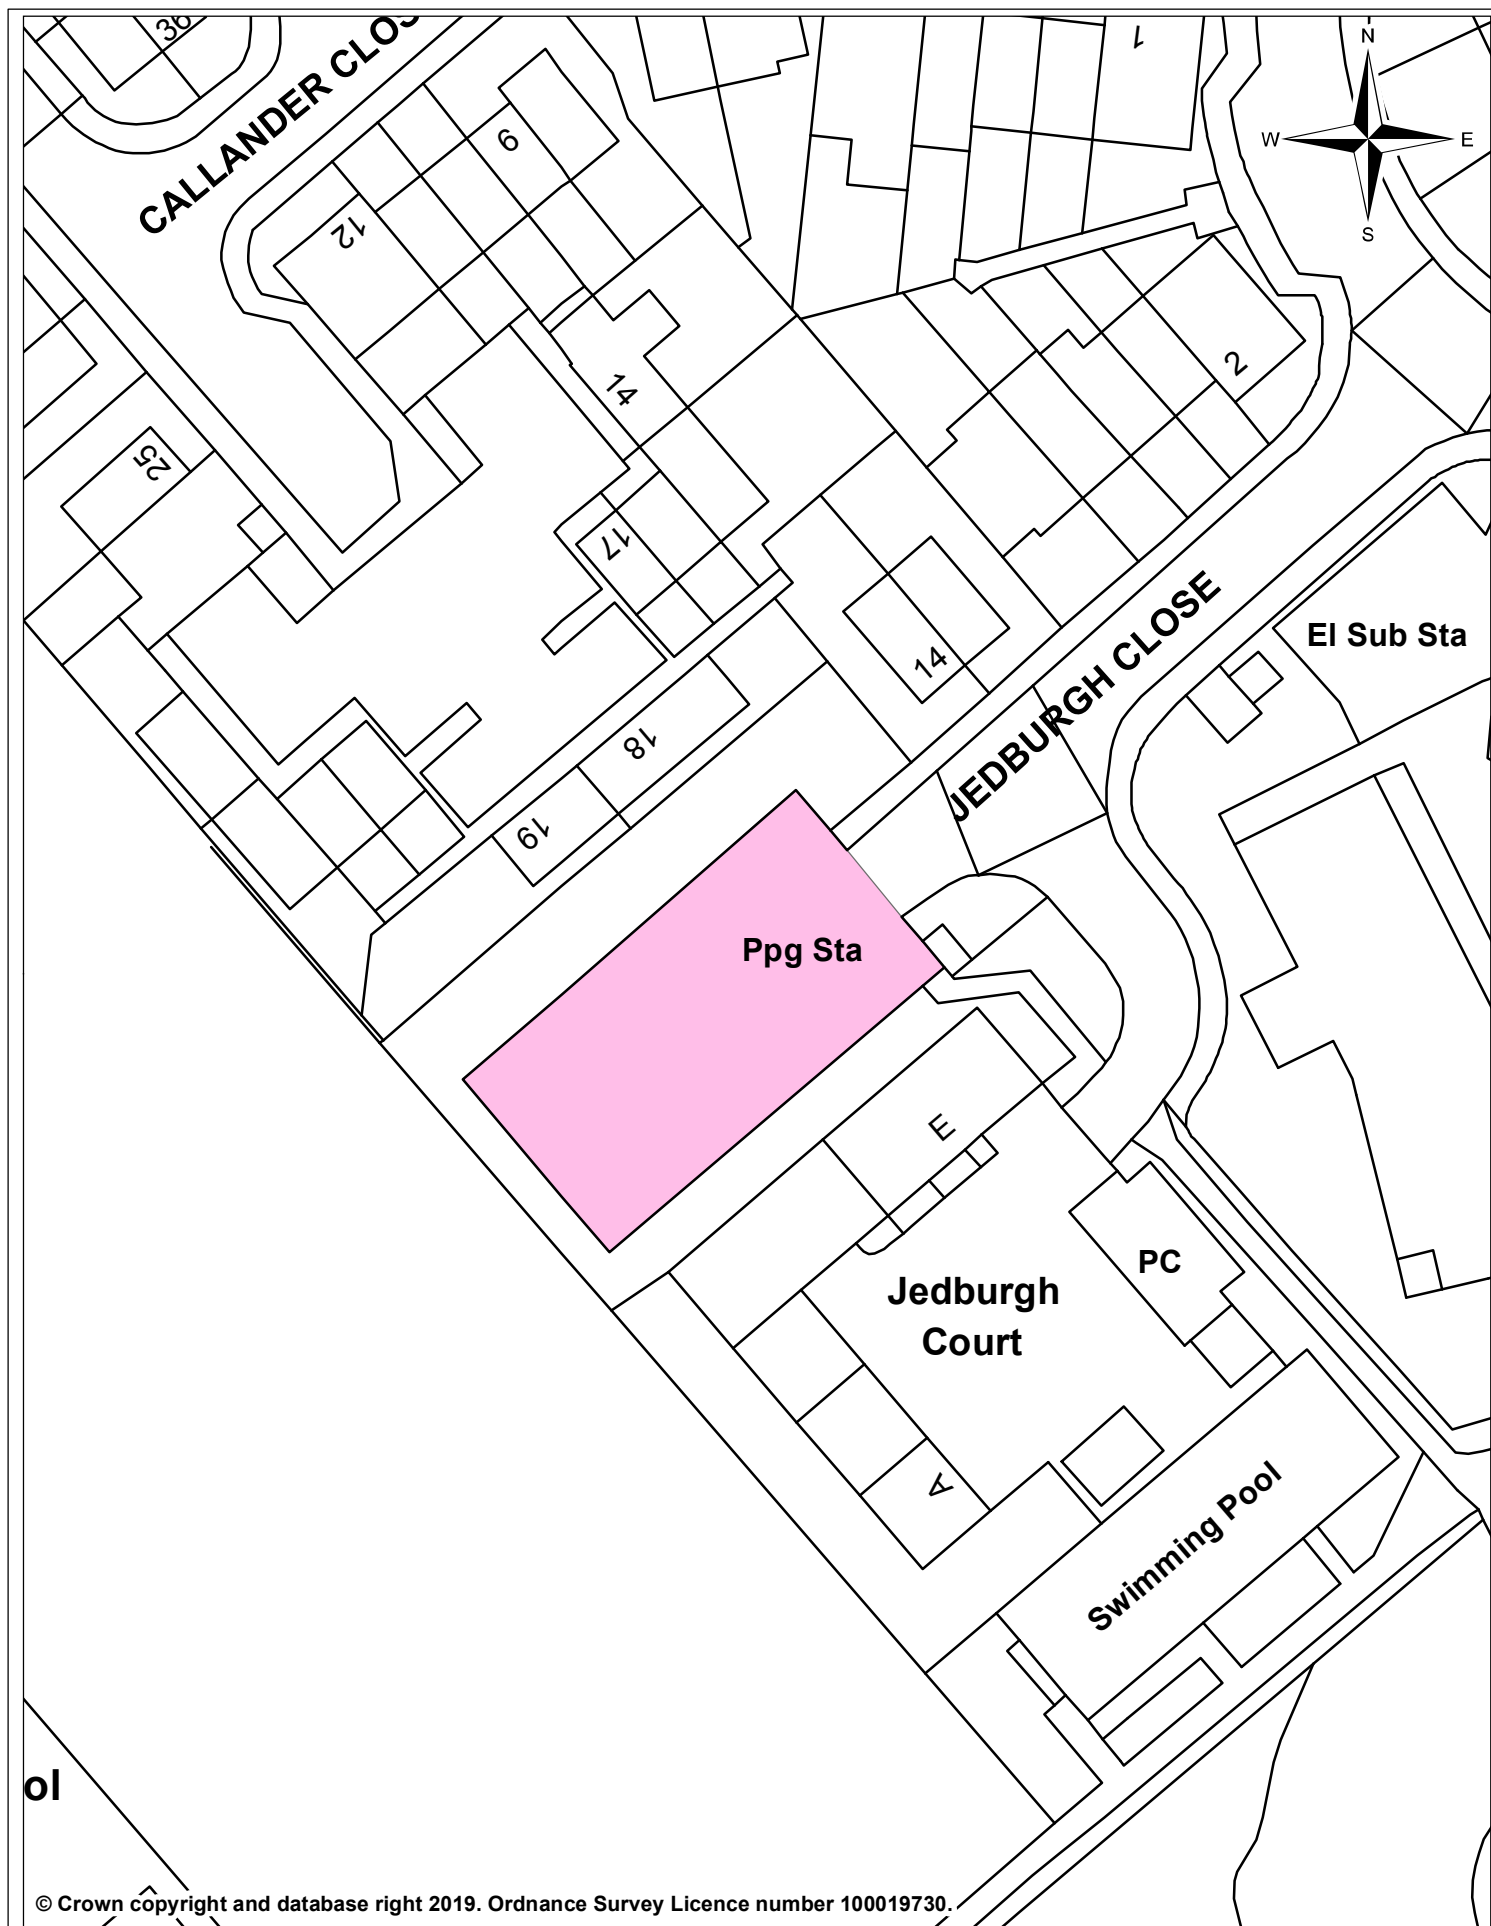


© Crown copyright and database right 2019. Ordnance Survey Licence number 100019730.



Jedburgh Court Car Park Schedule 3 Plan No. 13

Date:	14 February 2019
Produced by:	 3C Shared Services
Section/Department:	Spatial Team
Scale:	1:500 @ A4

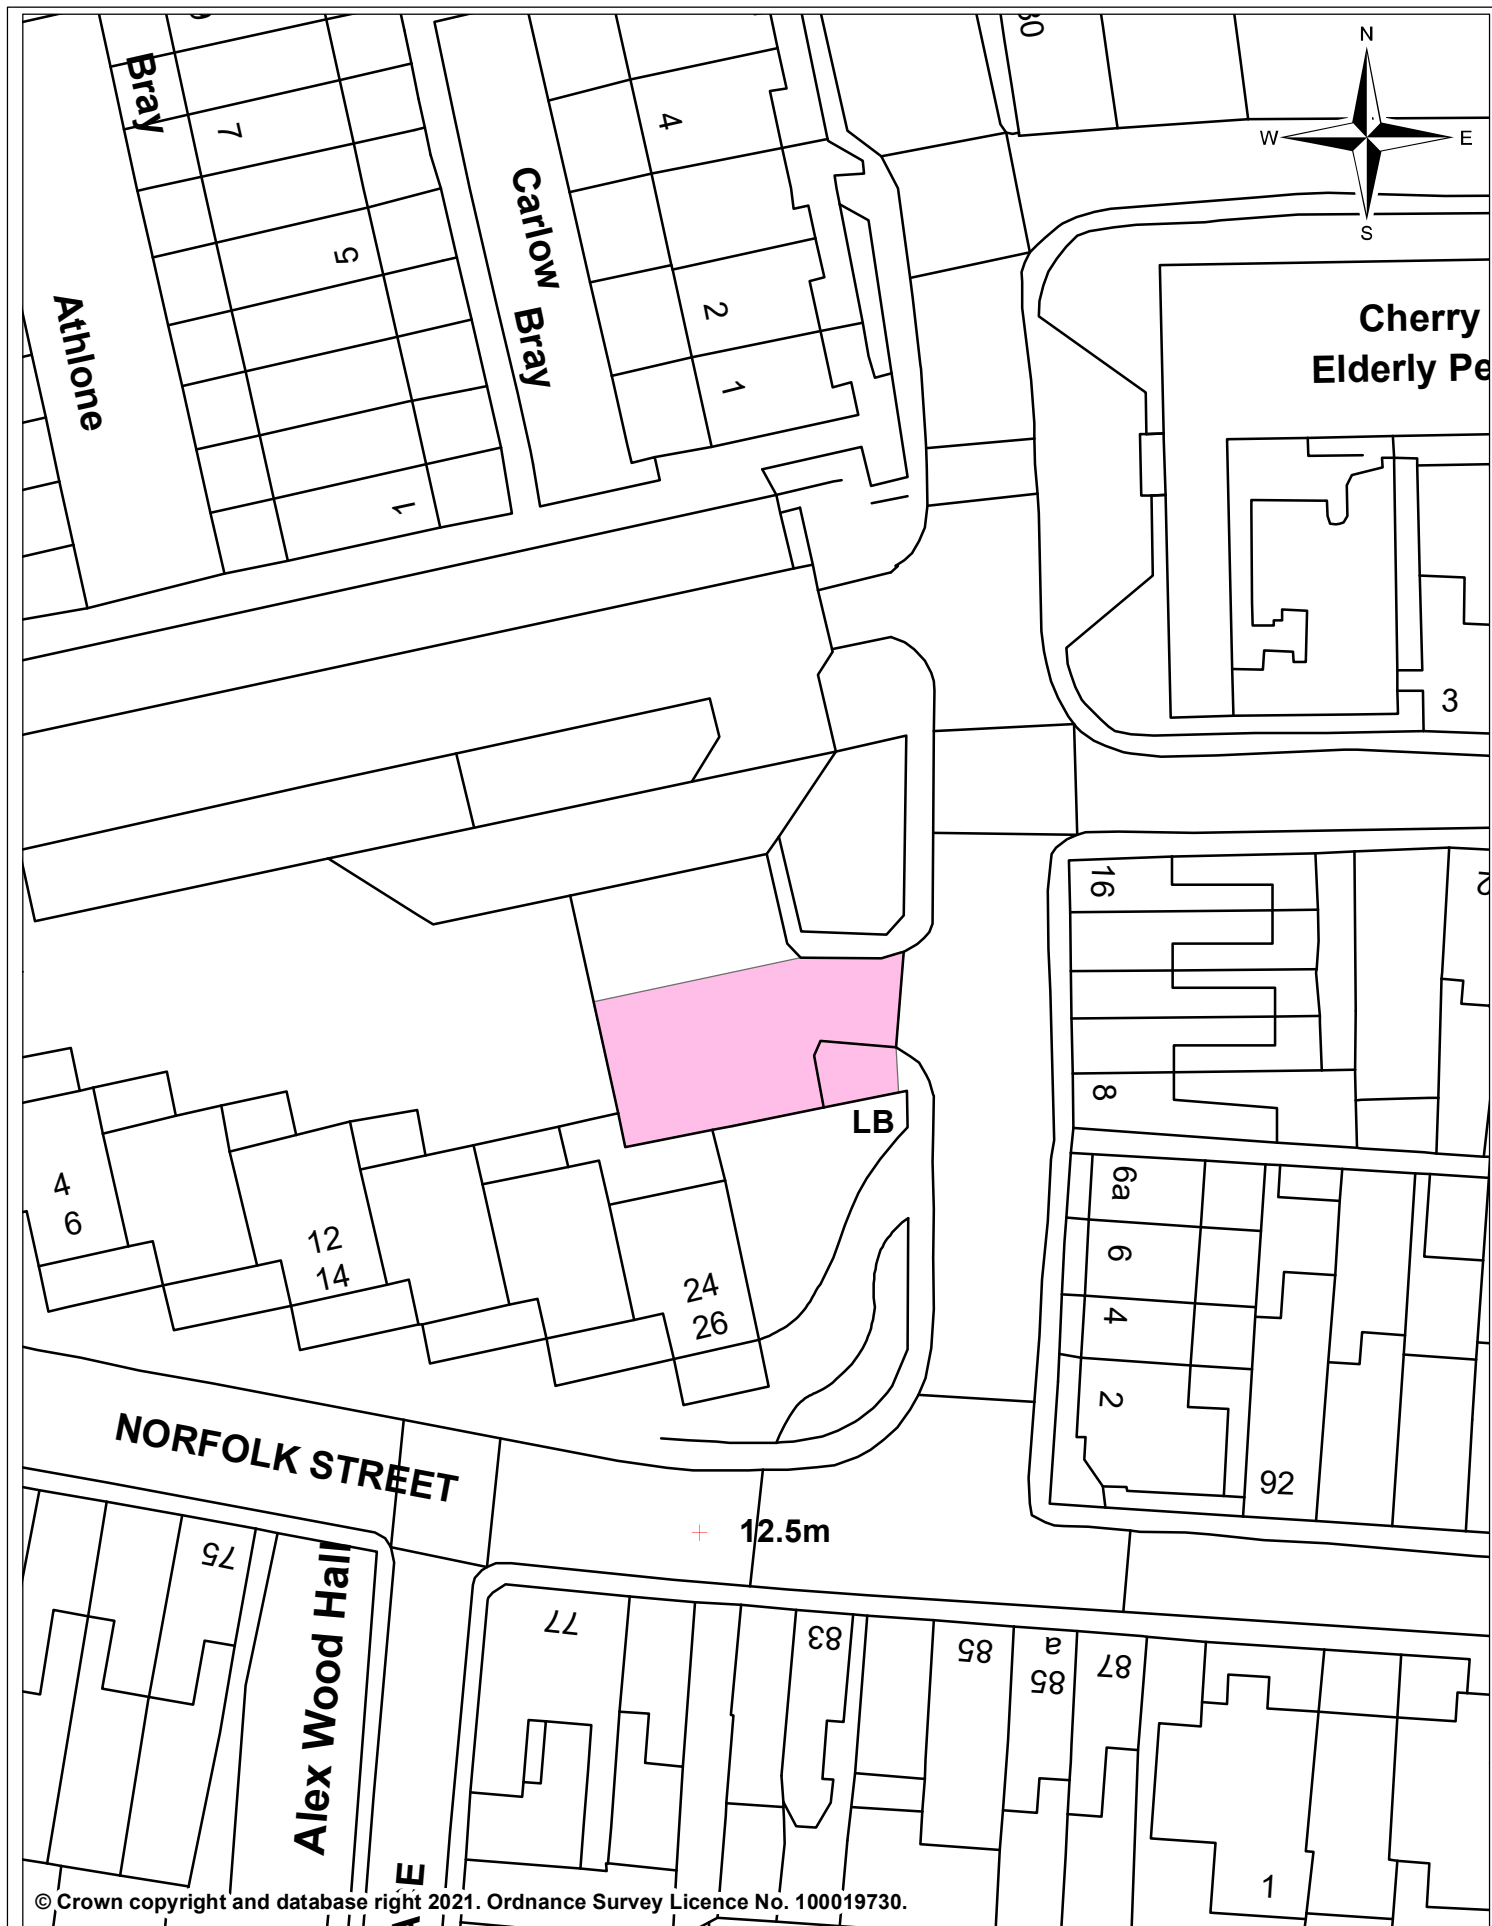

© Crown copyright and database right 2021. Ordnance Survey Licence No. 100019730.




St Matthew's Street Car Park Schedule 3 Plan No. 14

Date: 14 January 2021

Produced by: **3C** Shared Services

Section/Department: Spatial Team

Scale: 1:500 @ A4

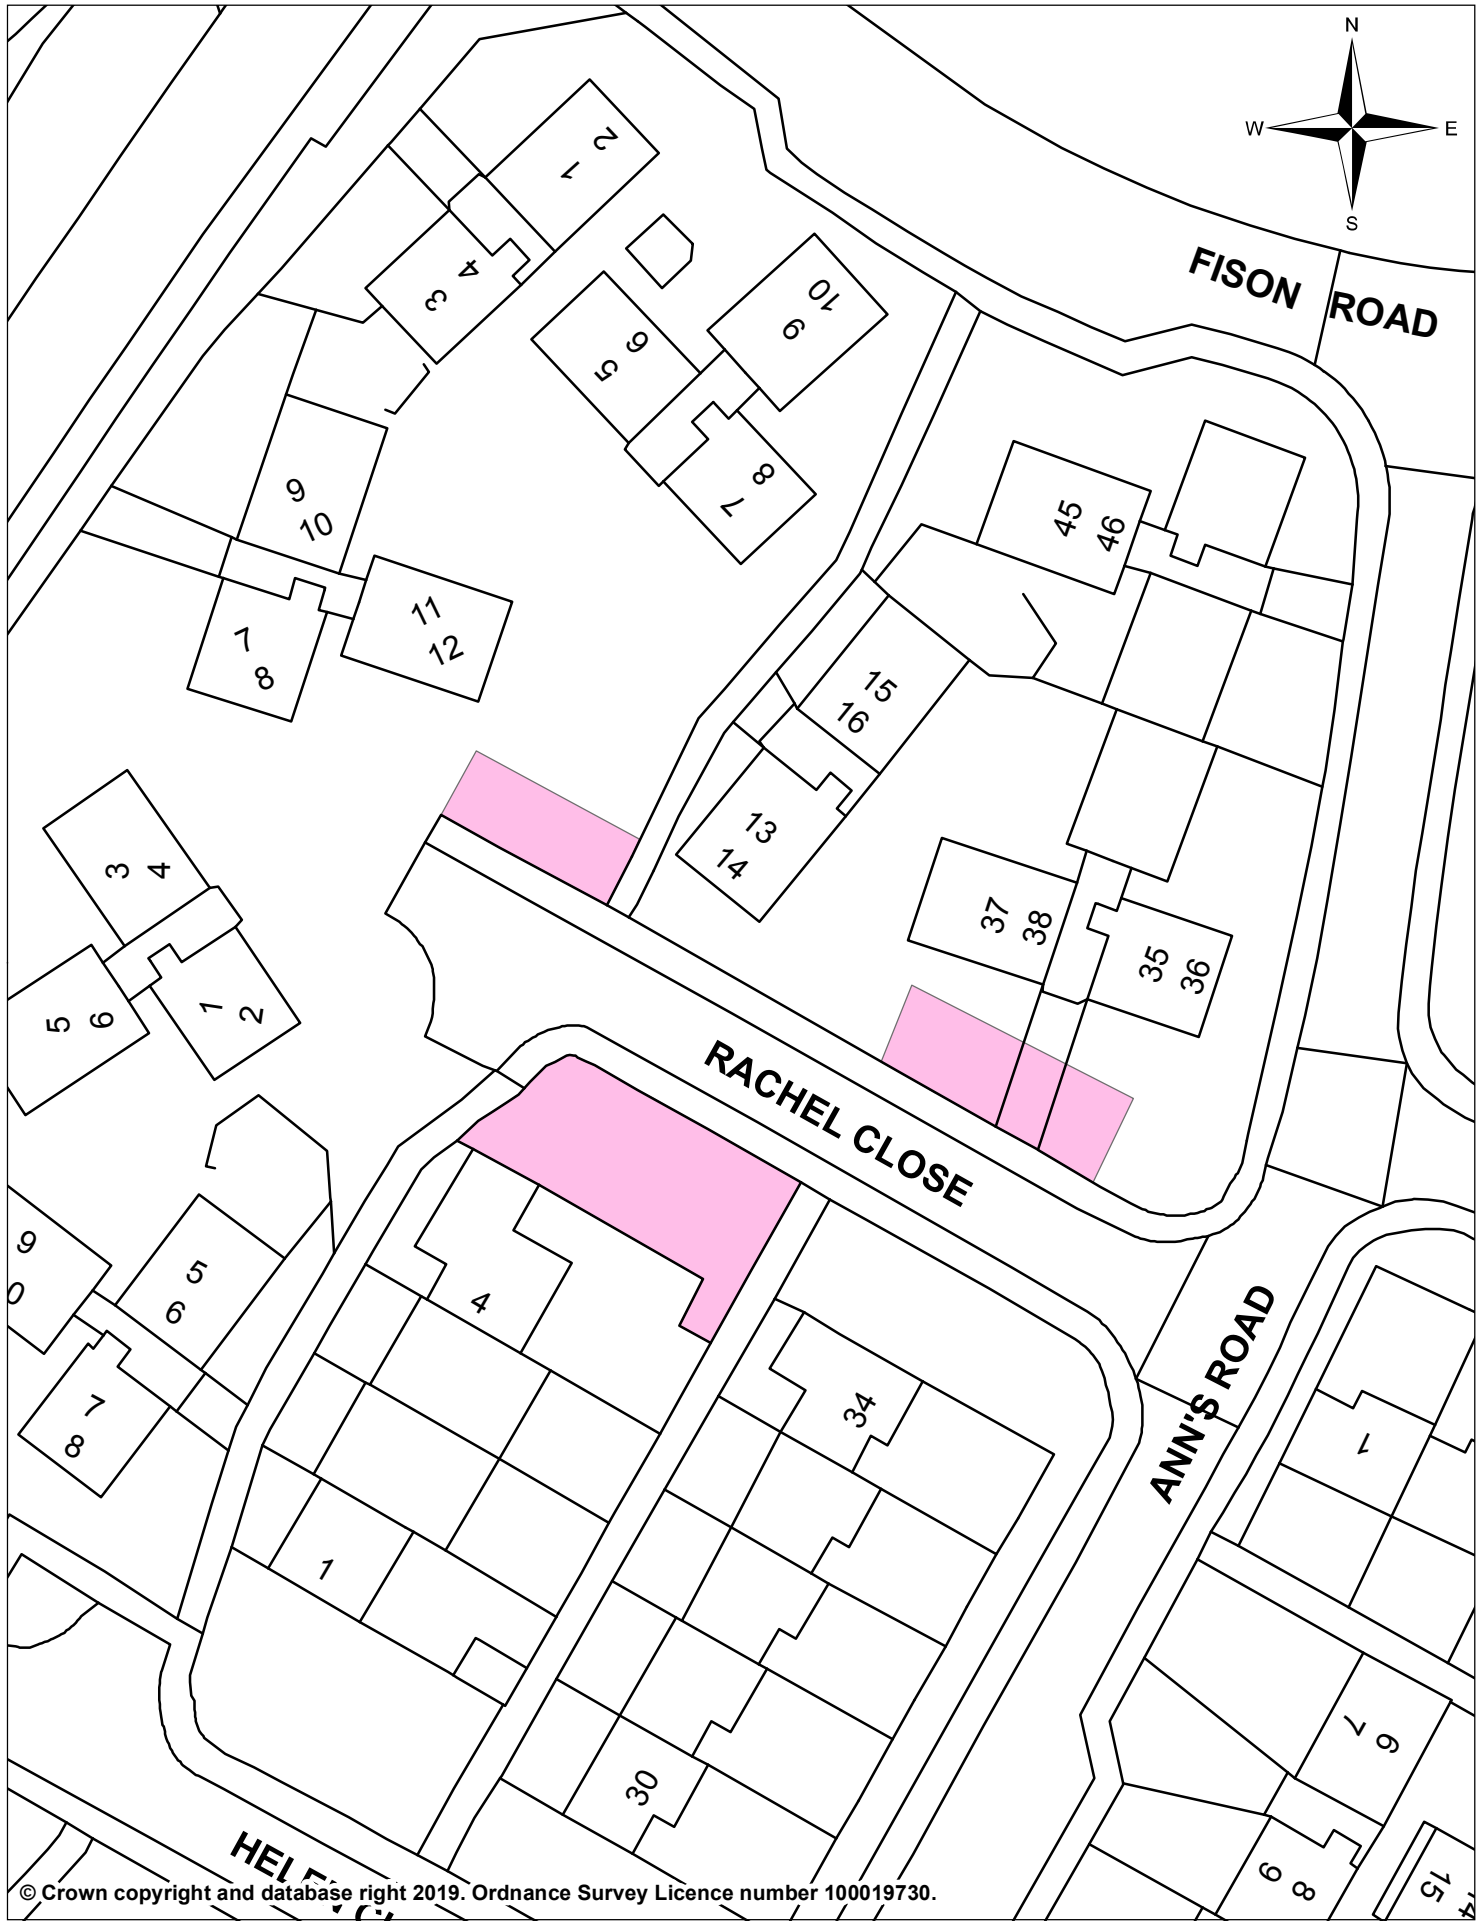


© Crown copyright and database right 2019. Ordnance Survey Licence number 100019730.



Rachel Close Schedule
3 Plan No. 15

Date:	13 June 2019
Produced by:	3C Shared Services
Section/Department:	Spatial Team
Scale:	1:500 @ A4

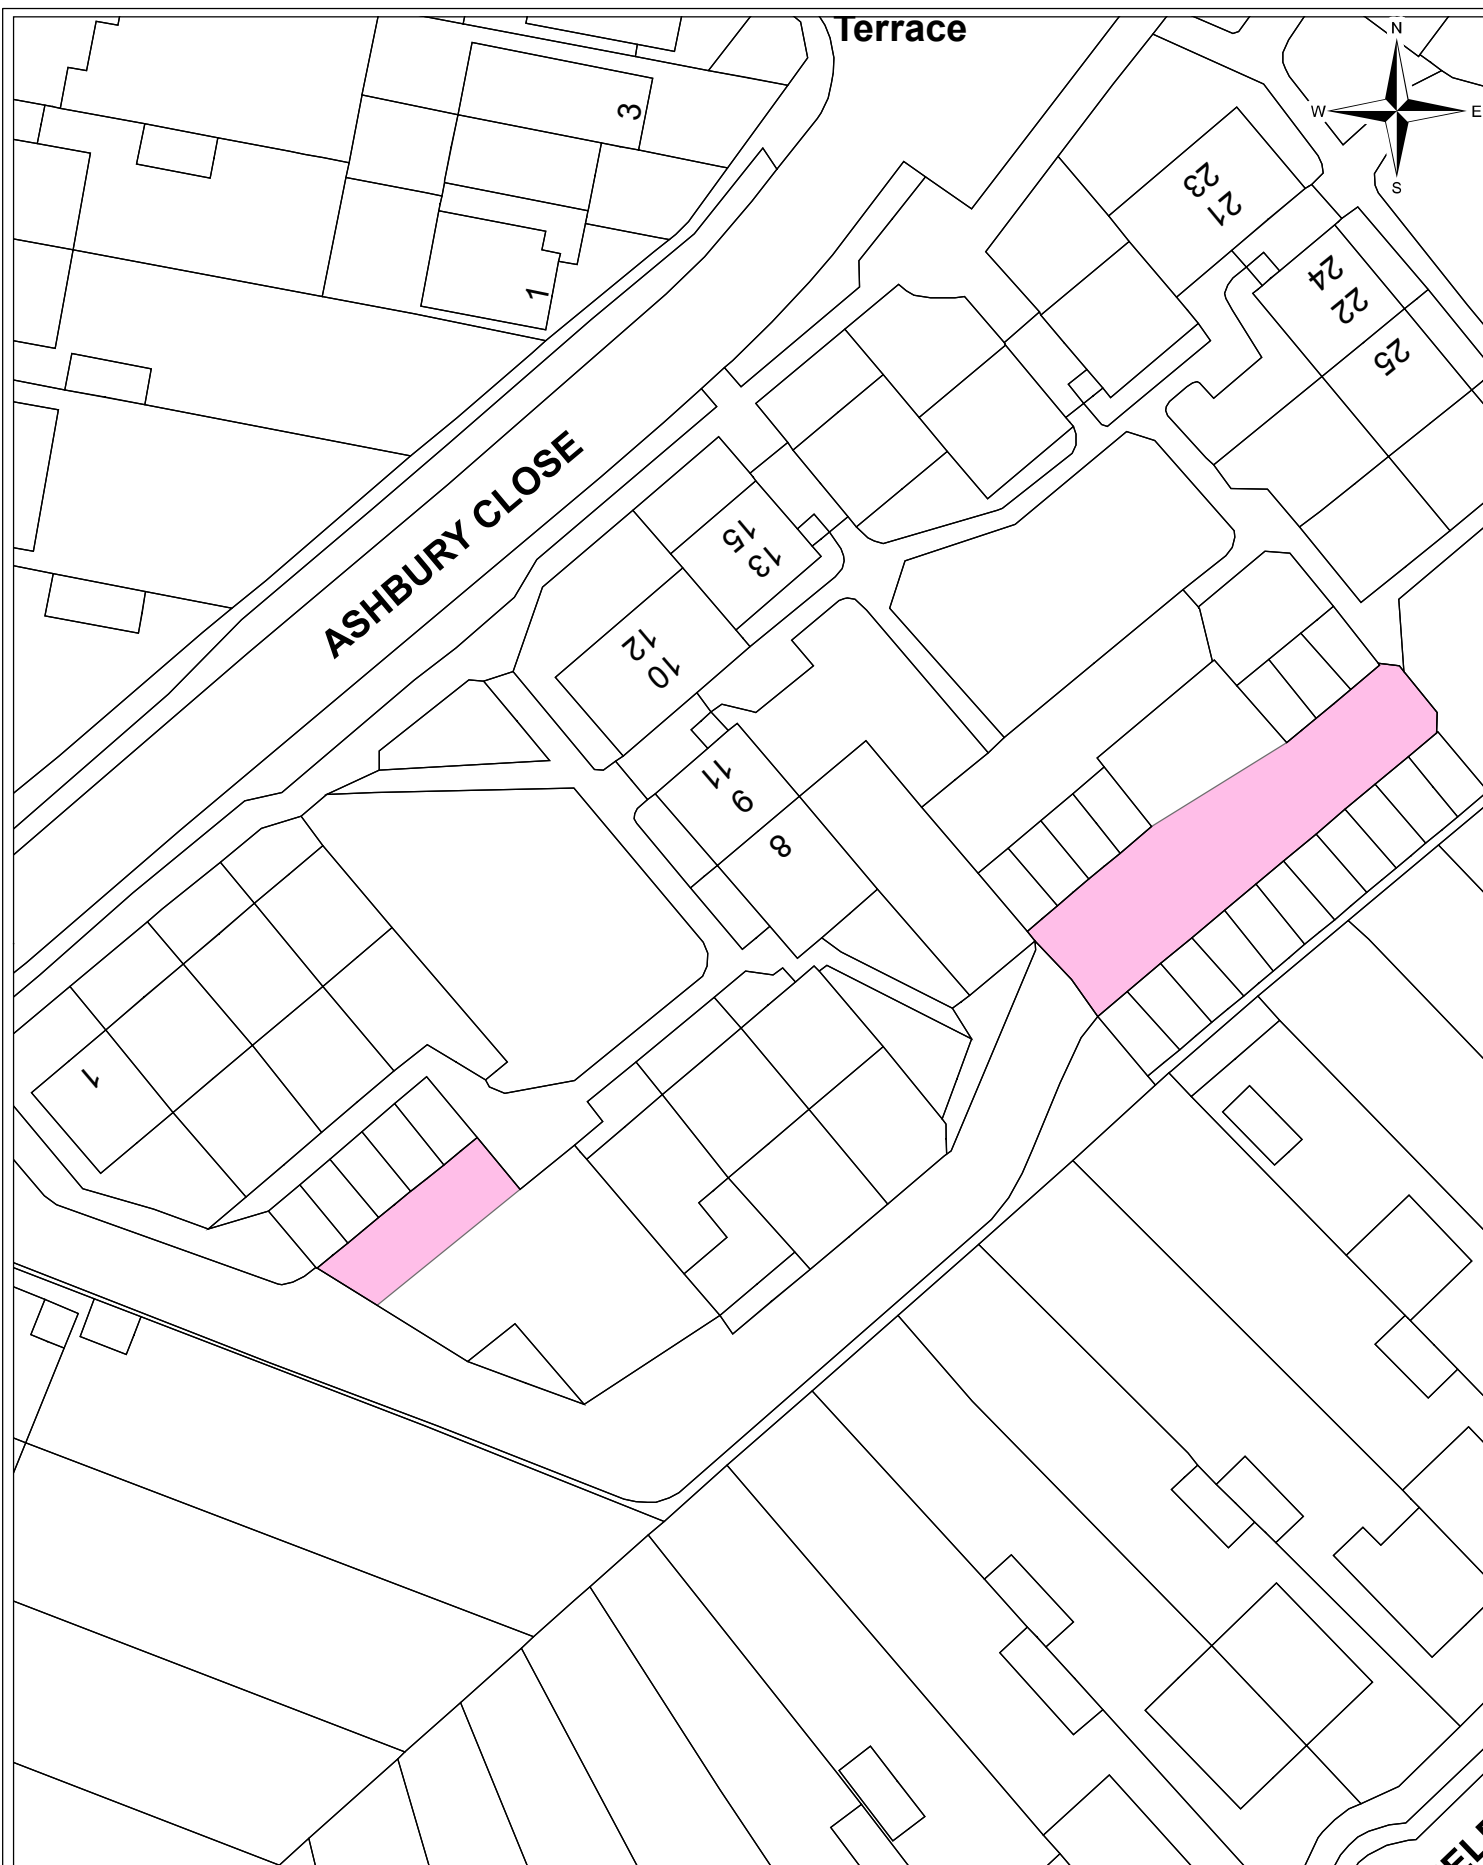


Information Systems
Team

Ashbury Close Garage Forecourts Schedule 4 Plan No. 101

© Crown copyright and database right 2016. Ordnance Survey Licence number 100019730.

Date:	25/01/16
Produced by:	Steve Udall
Section/Department:	Informations Systems Team
Scale:	1:500 @ A4

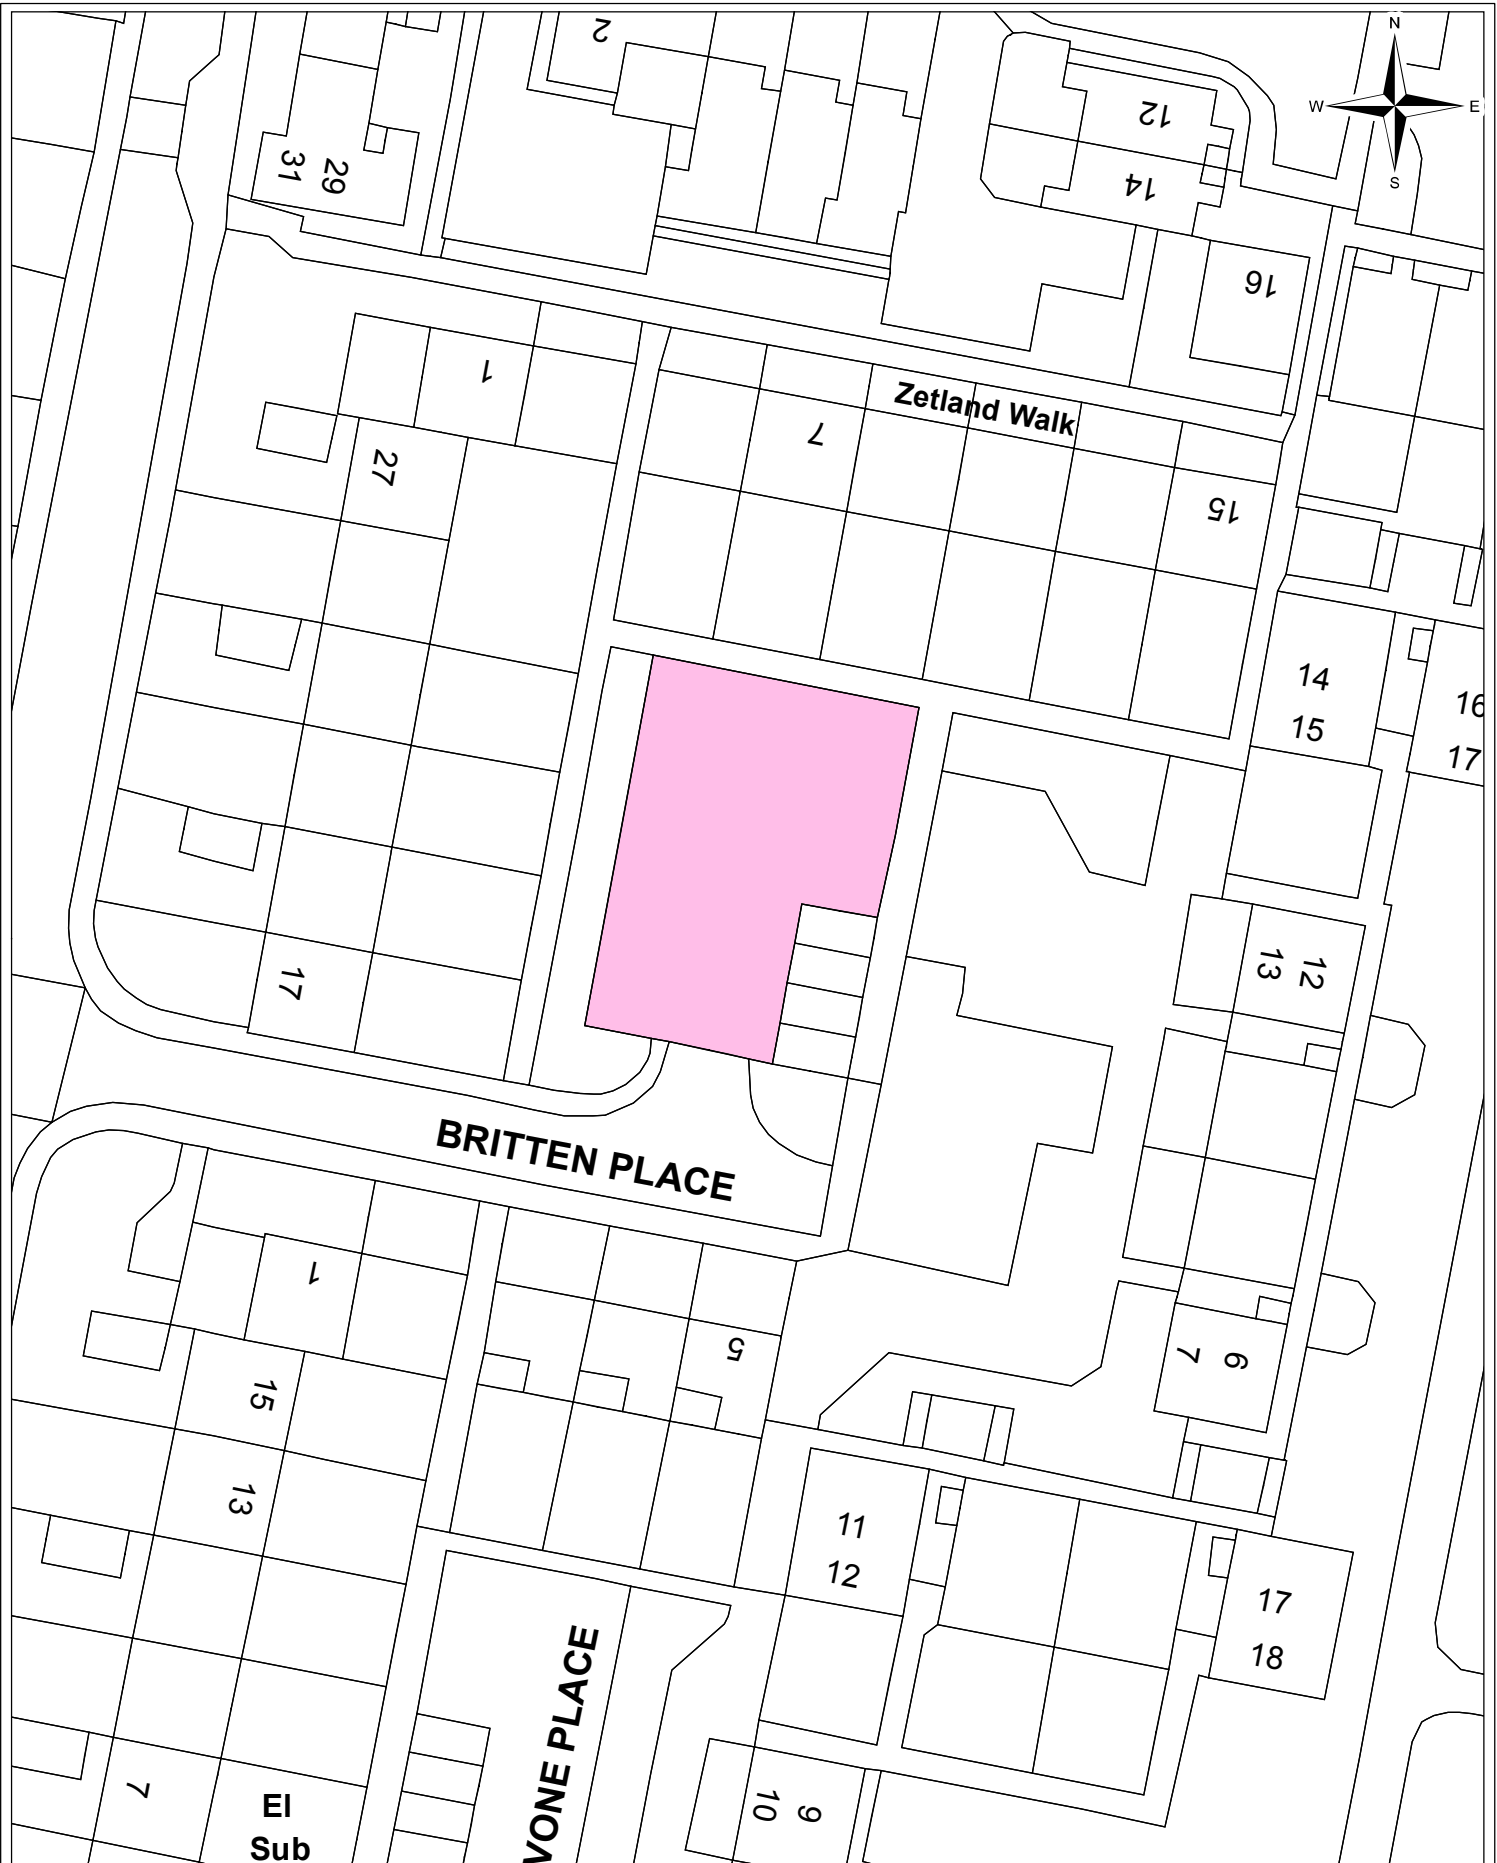


Information Systems
Team

Britten Place Garage
Forecourt Schedule 4 Plan No.
102

© Crown copyright and database right 2016. Ordnance Survey Licence number 100019730.

Date:	25/01/16
Produced by:	Steve Udall
Section/Department:	Informations Systems Team
Scale:	1:500 @ A4

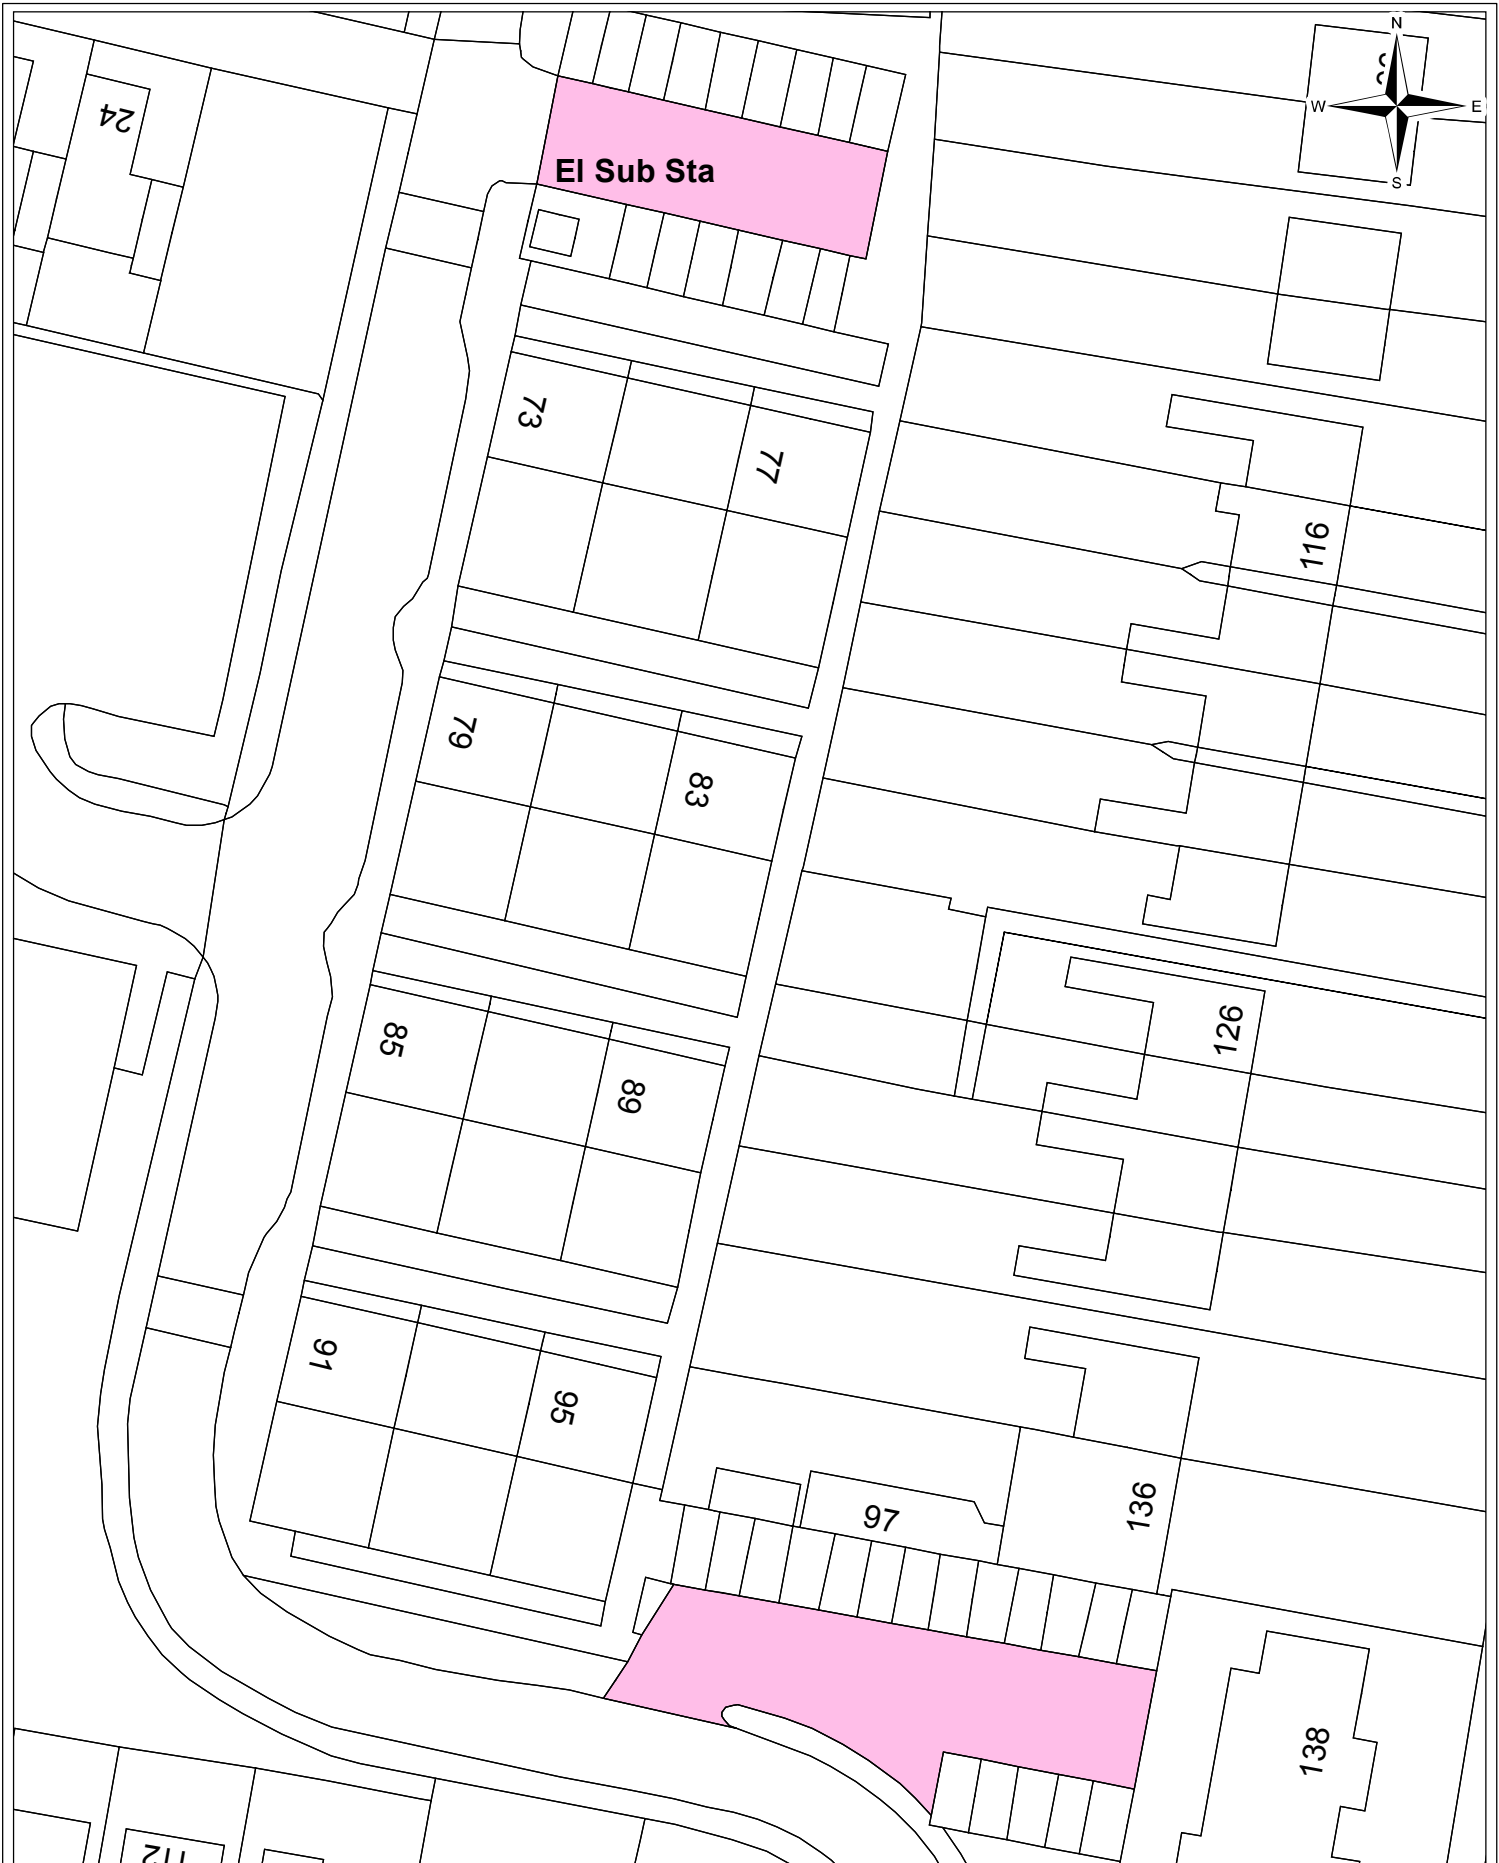


Information Systems
Team

Seymour Street Garage Forecourts Schedule 4 Plan No. 103

© Crown copyright and database right 2016. Ordnance Survey Licence number 100019730.

Date:	25/01/16
Produced by:	Steve Udall
Section/Department:	Informations Systems Team
Scale:	1:500 @ A4

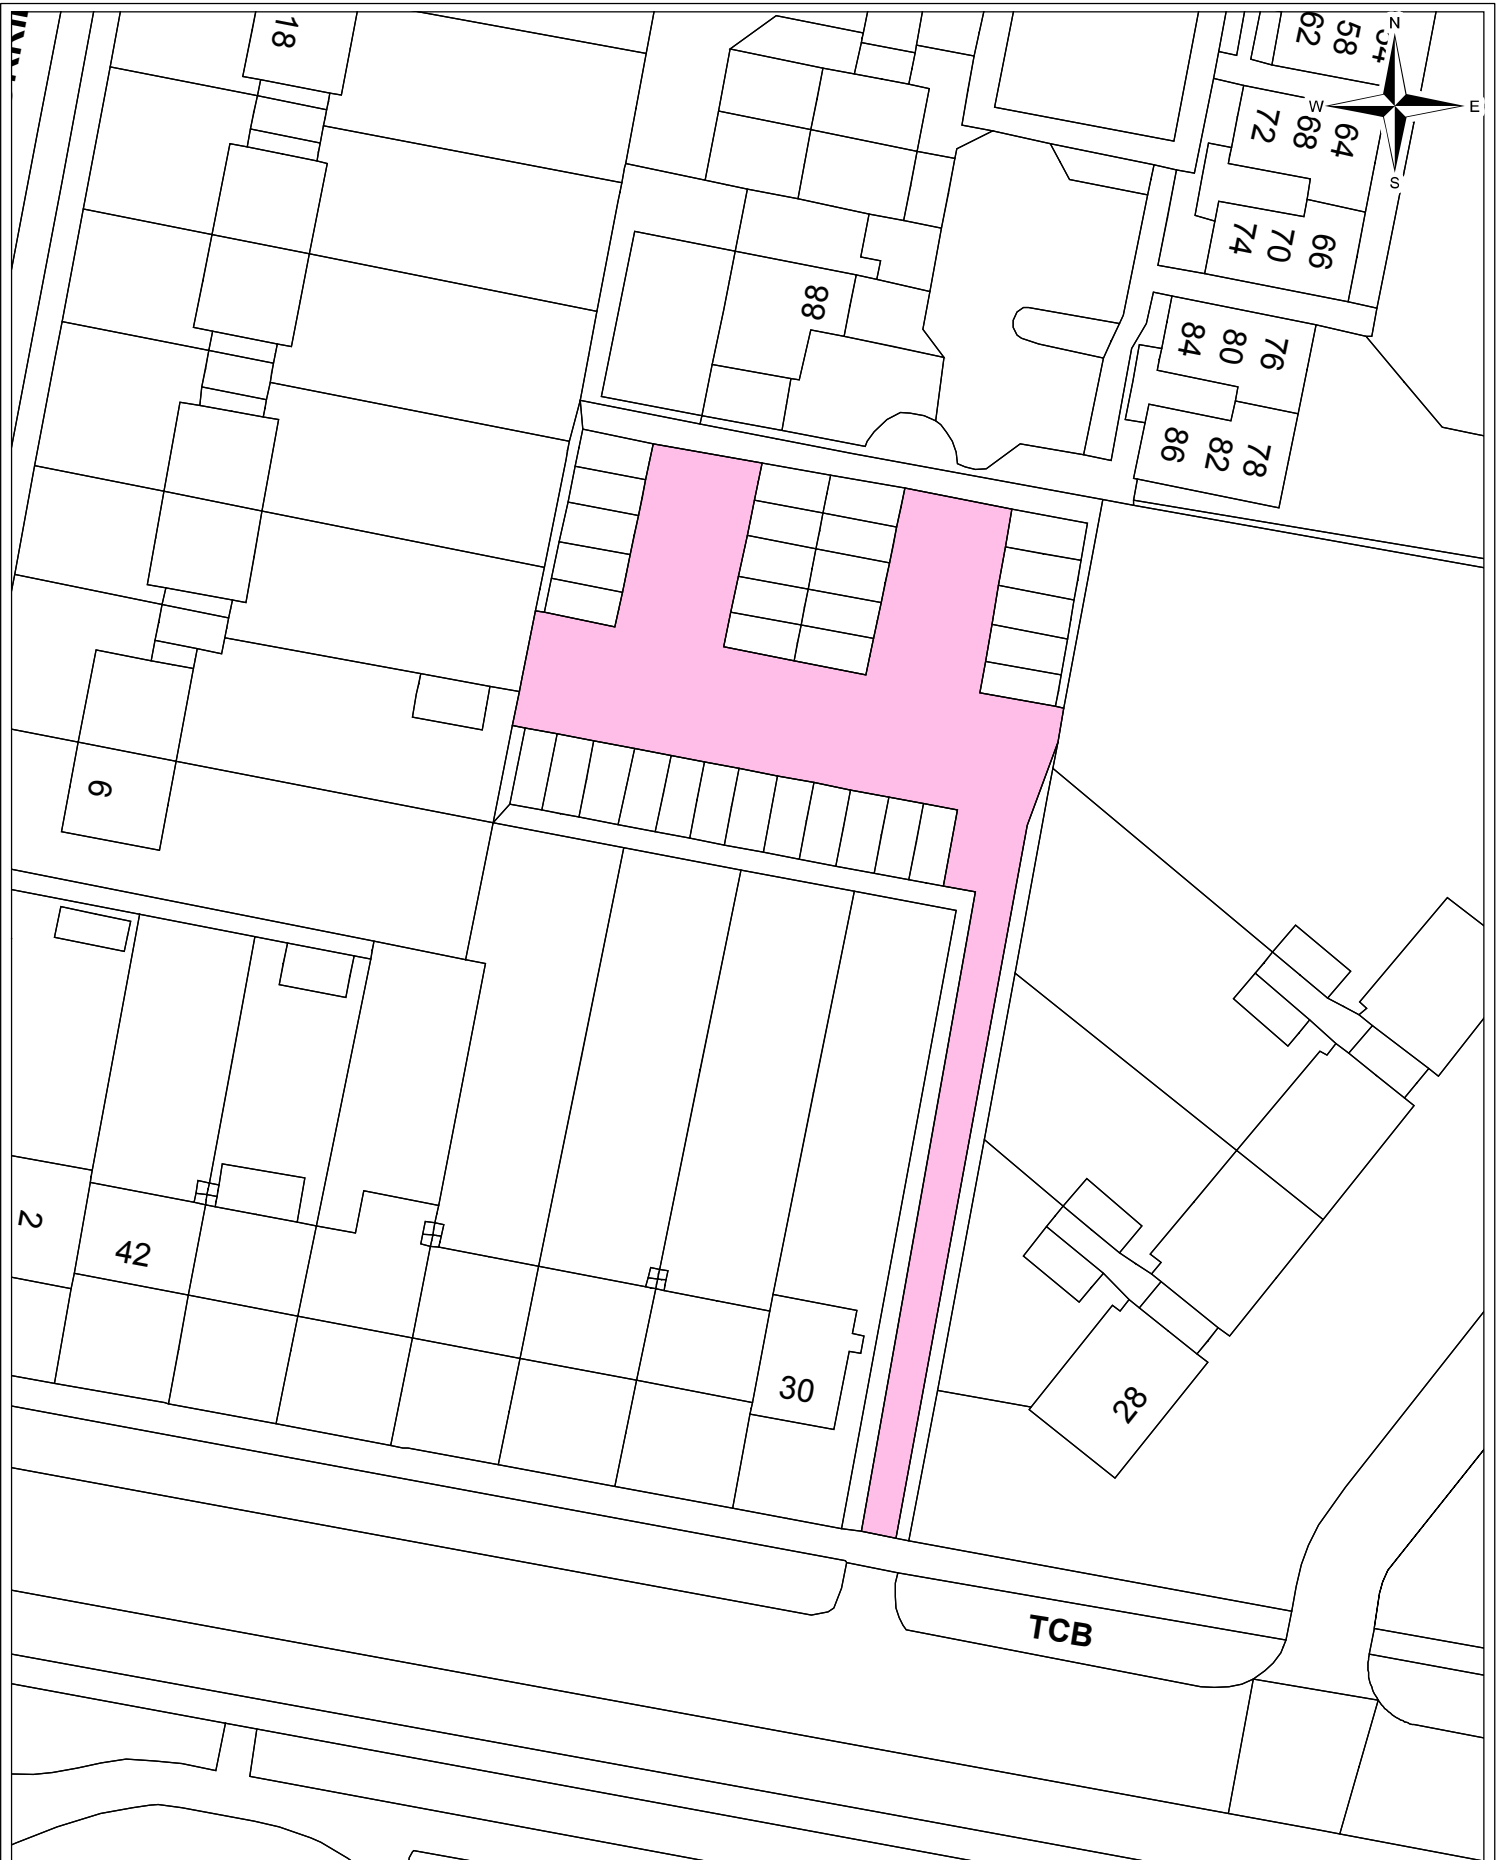


Information Systems
Team

Davy Road Garage Forecourt Schedule 4 Plan No. 104

© Crown copyright and database right 2016. Ordnance Survey Licence number 100019730.

Date:	25/01/16
Produced by:	Steve Udall
Section/Department:	Informations Systems Team
Scale:	1:500 @ A4


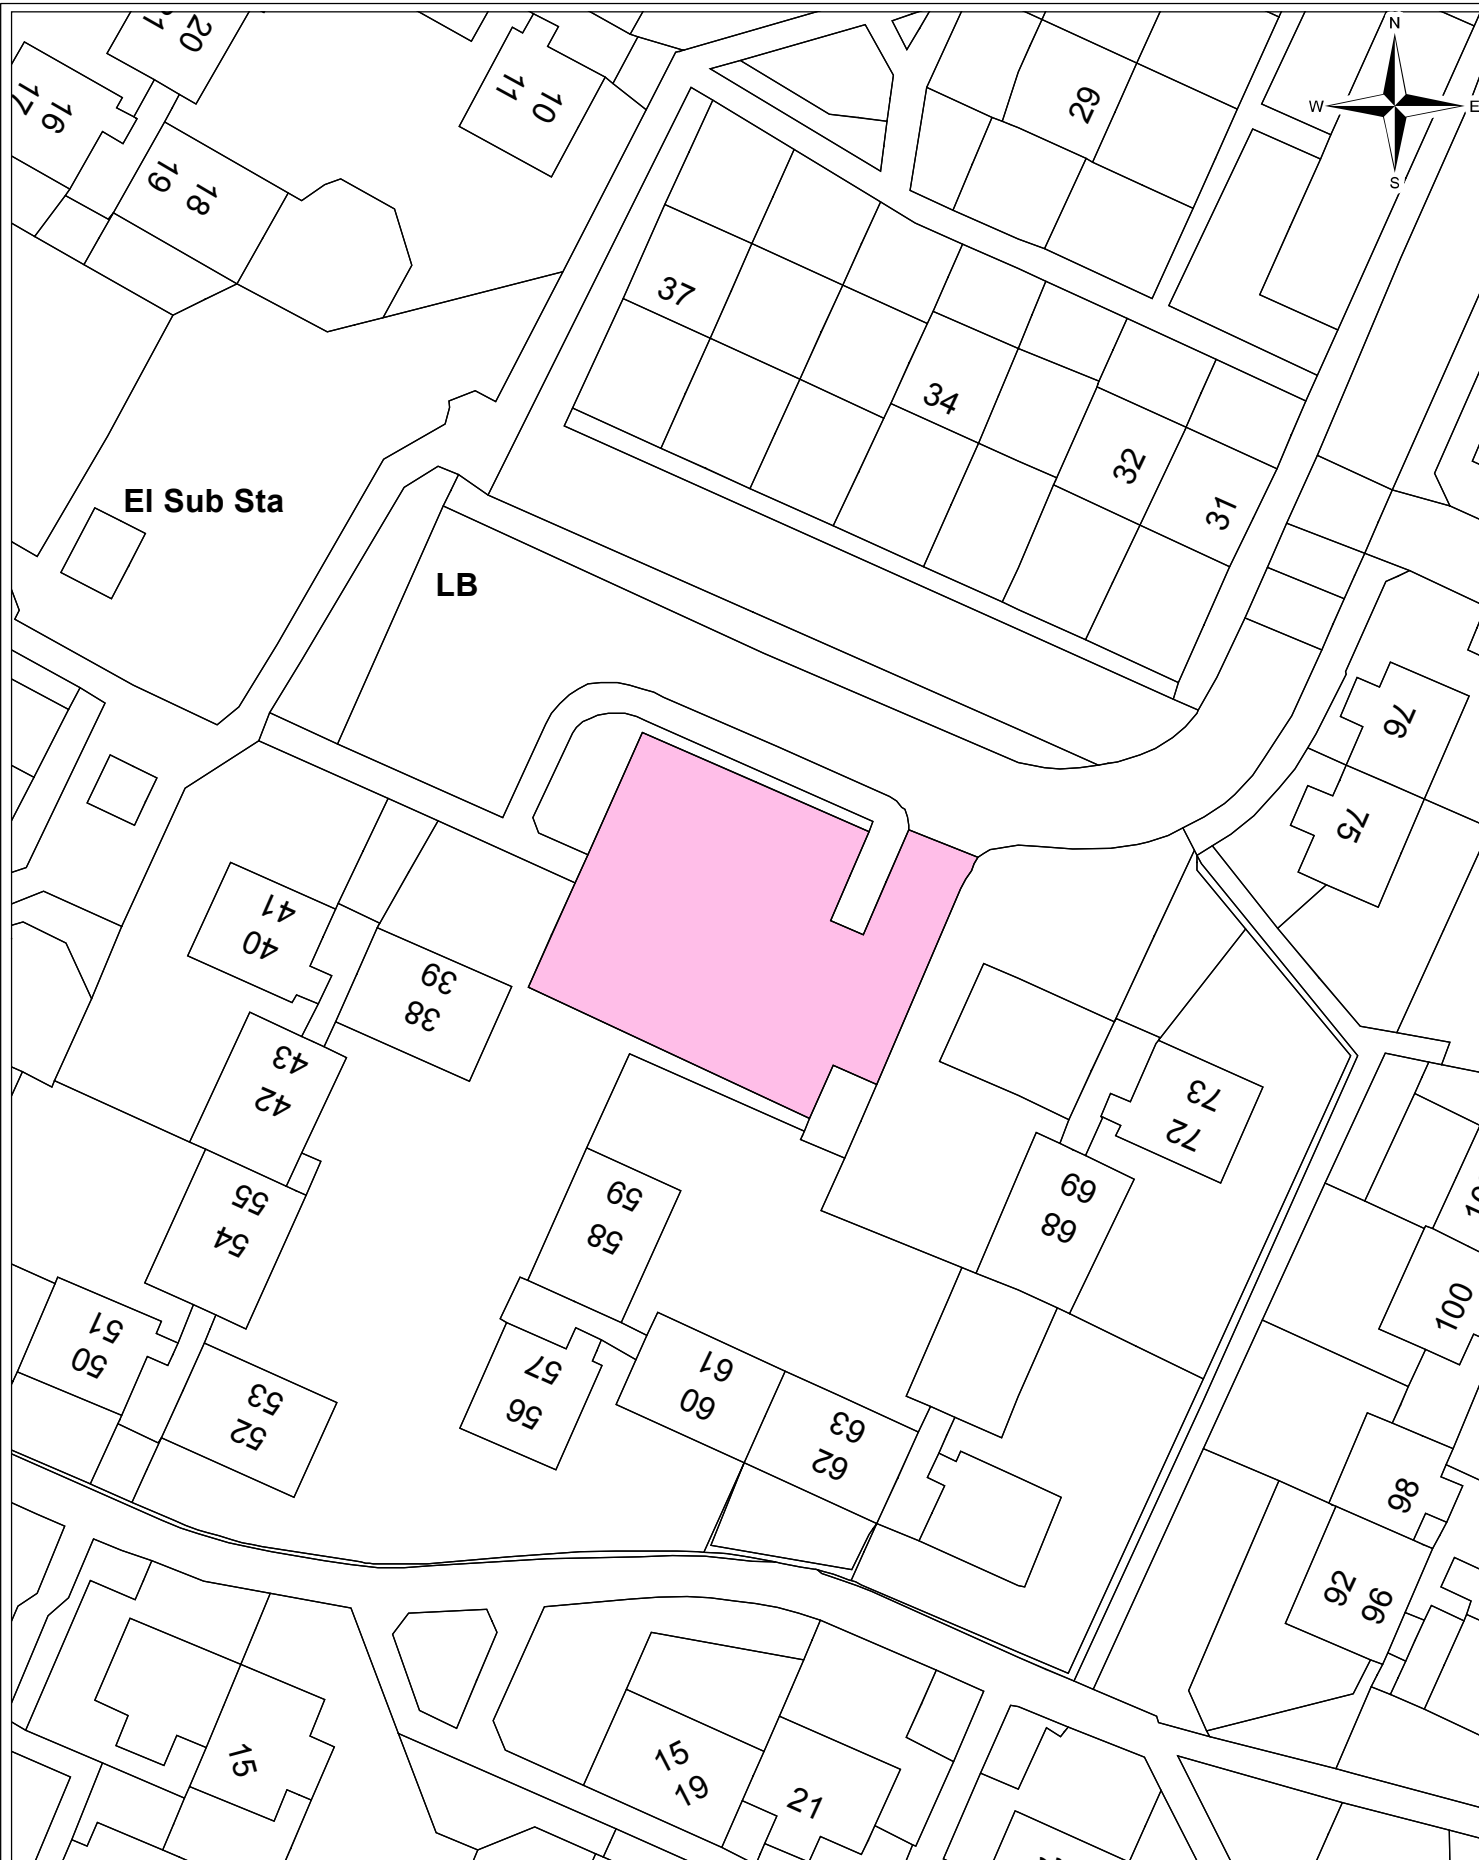


Information Systems
Team

Dennis Road Garage Forecourt Schedule 4 Plan No. 105

© Crown copyright and database right 2016. Ordnance Survey Licence number 100019730.

Date:	25/01/16
Produced by:	Steve Udall
Section/Department:	Informations Systems Team
Scale:	1:500 @ A4

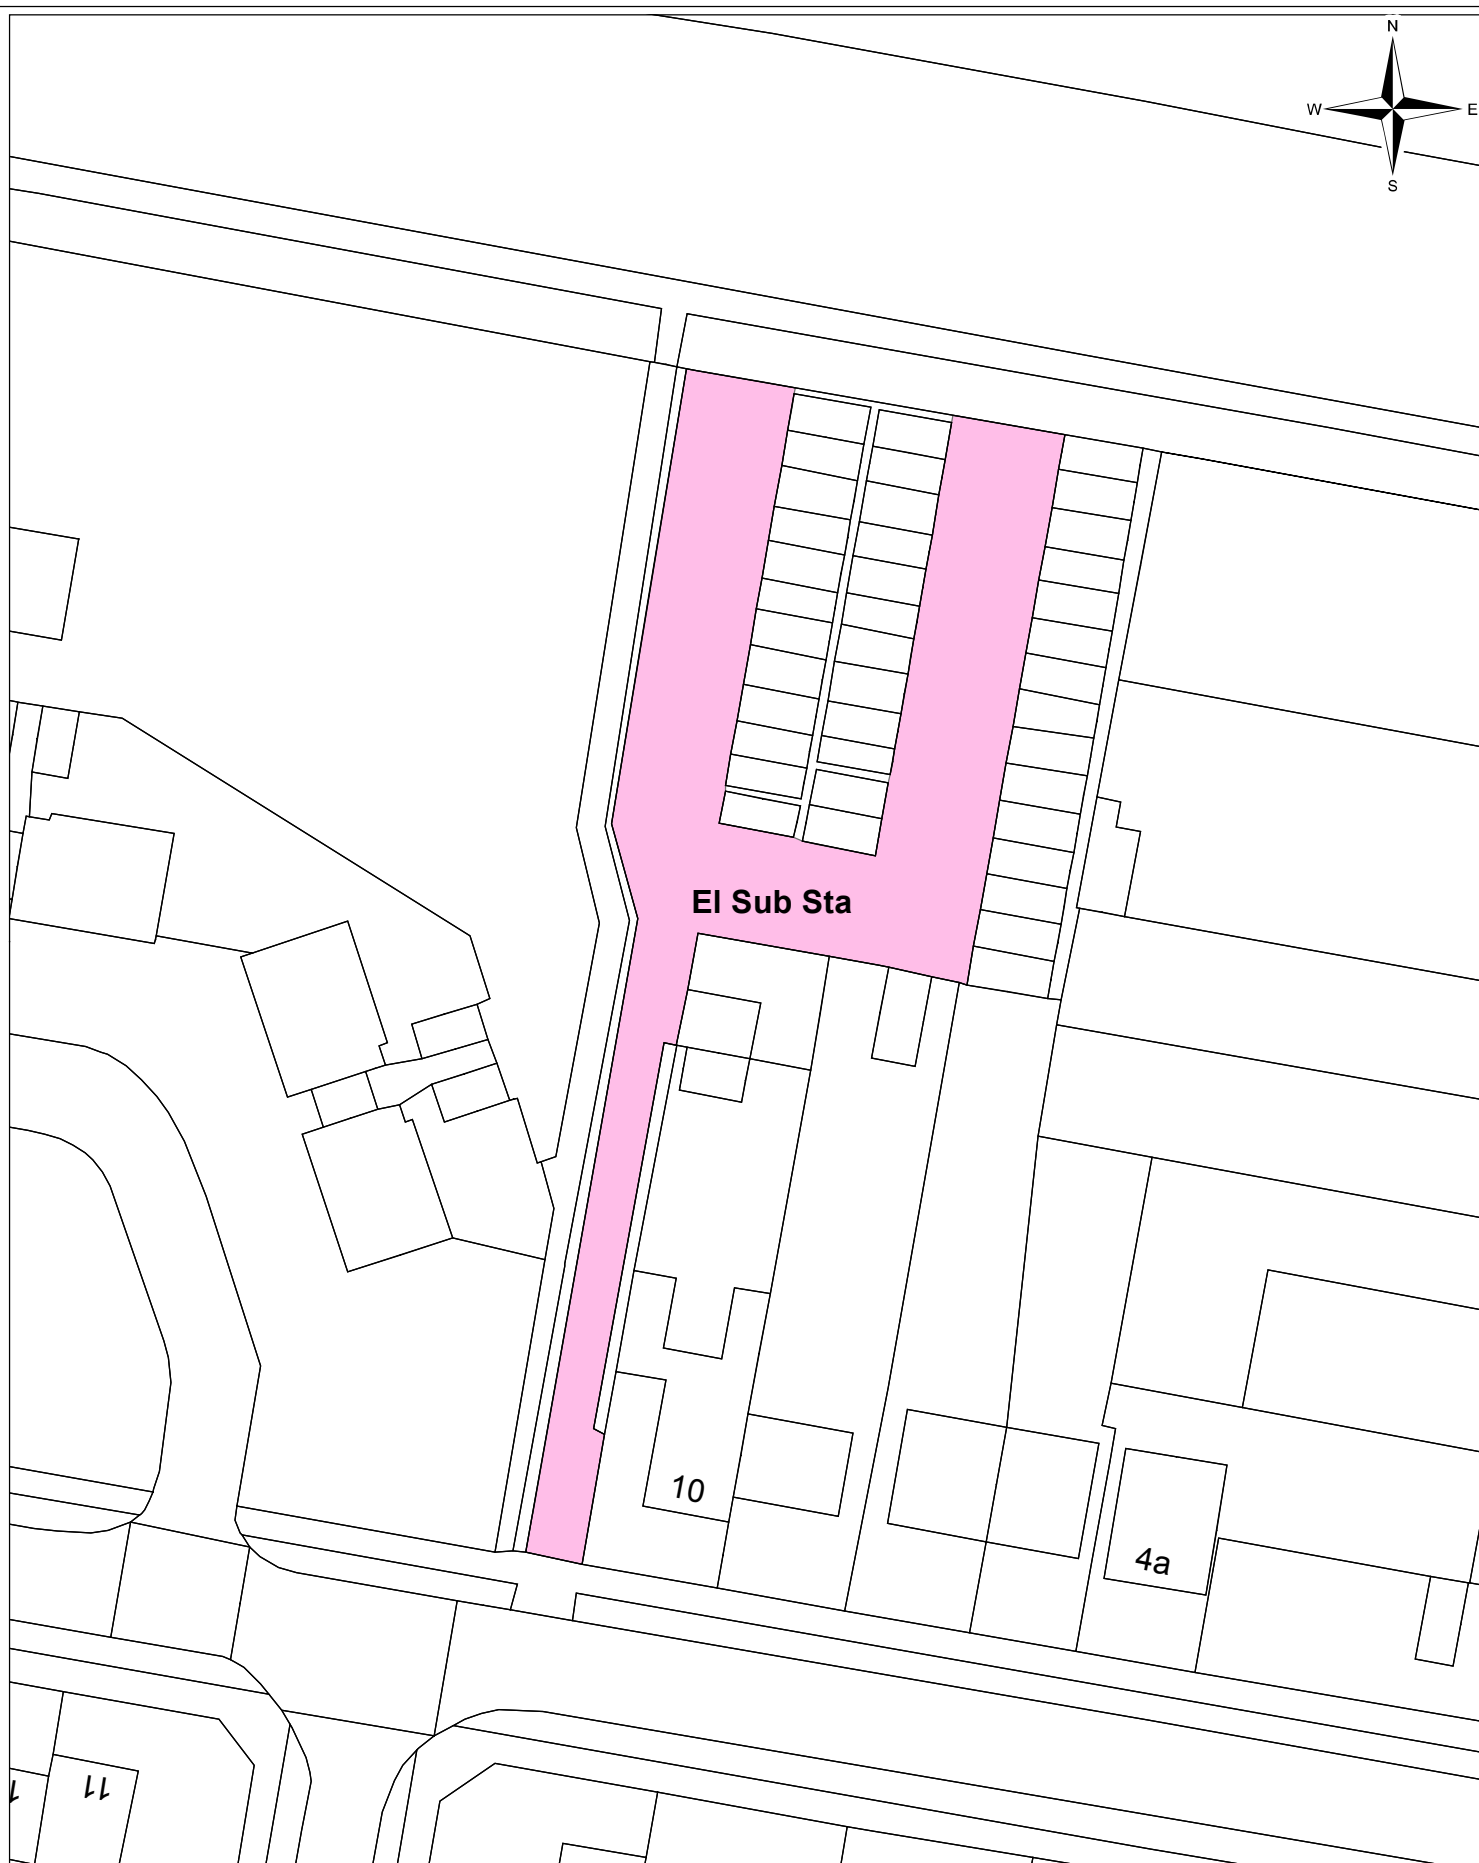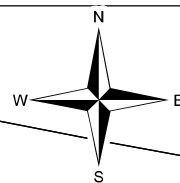


Information Systems
Team

Fanshawe Road Garage Forecourt Schedule 4 Plan No. 106

Date:	25/01/16
Produced by:	Steve Udall
Section/Department:	Informations Systems Team
Scale:	1:500 @ A4

© Crown copyright and database right 2016. Ordnance Survey Licence number 100019730.

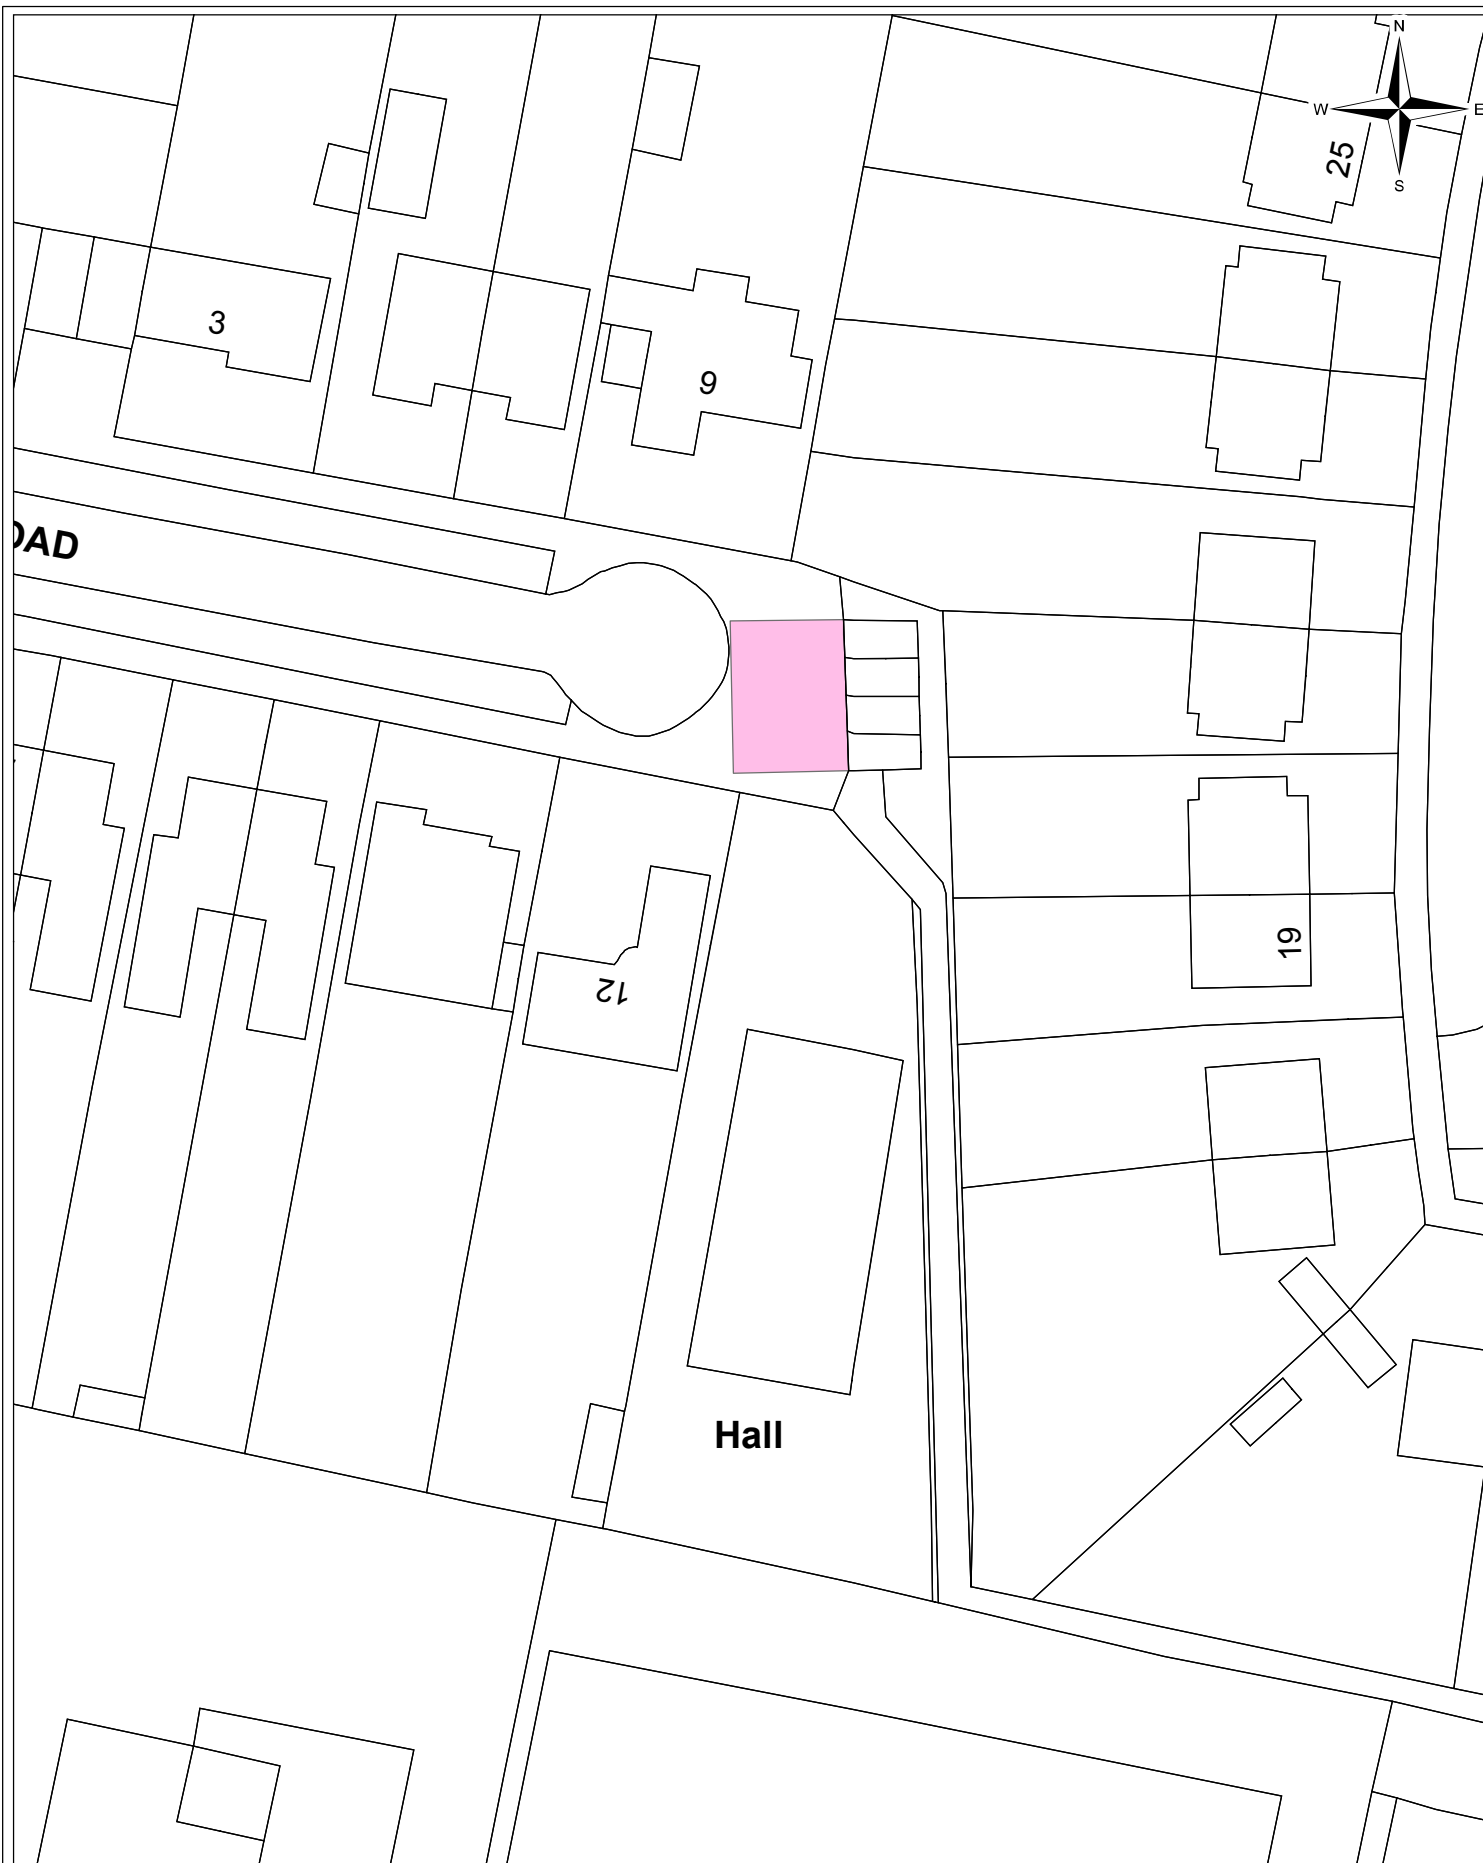


Information Systems
Team


Flamsteed Road Garage
Forecourt Schedule 4 Plan No.
107

© Crown copyright and database right 2016. Ordnance Survey Licence number 100019730.

Date:	25/01/16
Produced by:	Steve Udall
Section/Department:	Informations Systems Team
Scale:	1:500 @ A4

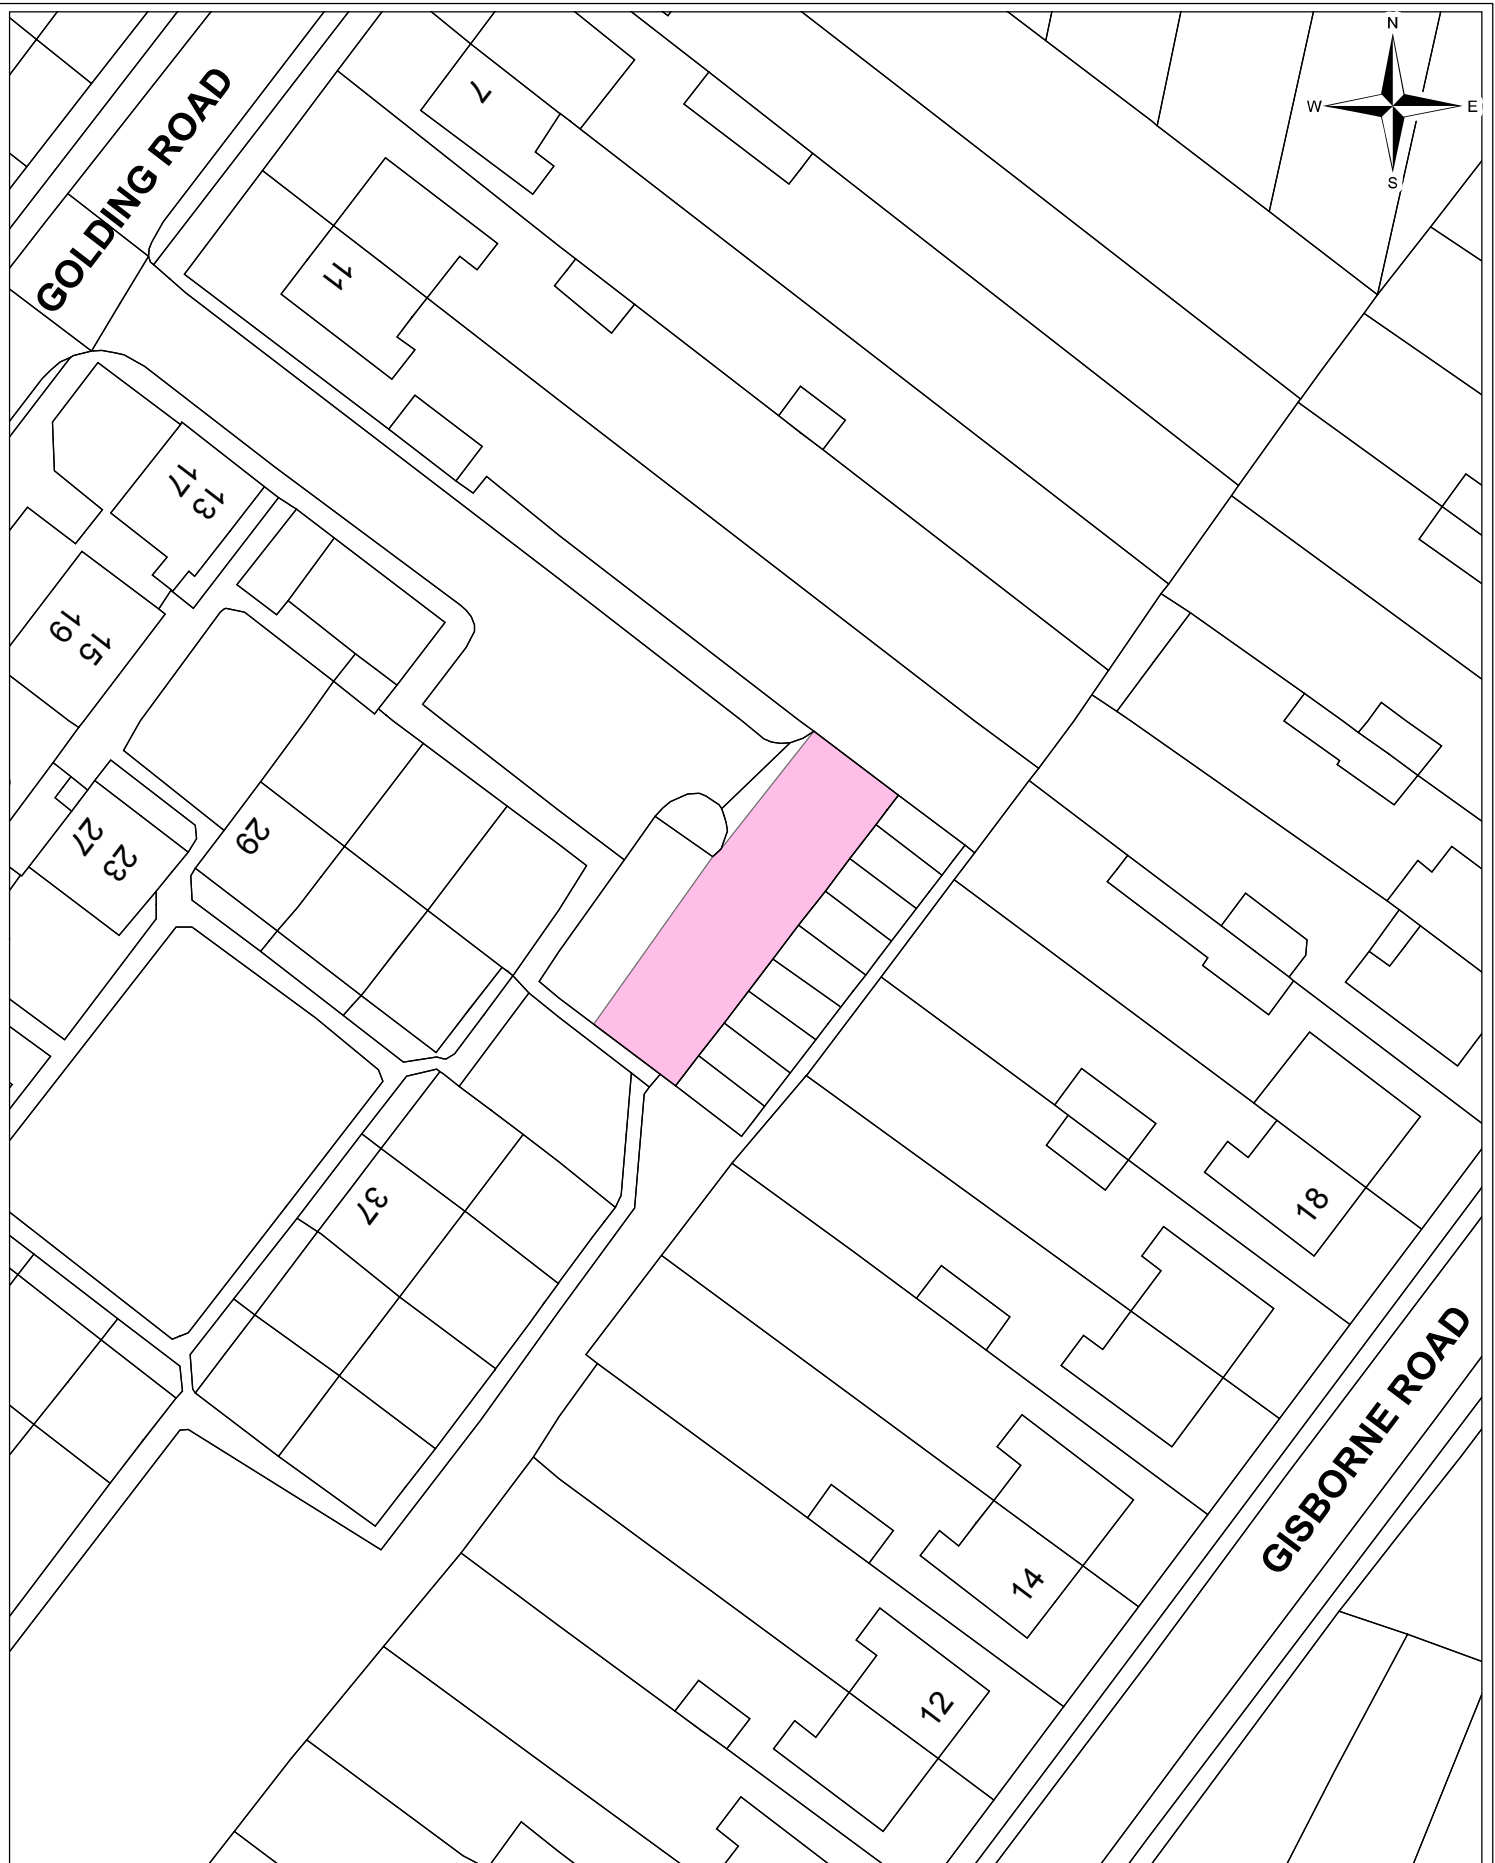

	Information Systems Team	Golding Road Garage Forecourt Schedule 4 Plan No. 108	<table border="1"> <tr> <td>Date:</td> <td>25/01/16</td> </tr> <tr> <td>Produced by:</td> <td>Steve Udall</td> </tr> <tr> <td>Section/Department:</td> <td>Informations Systems Team</td> </tr> <tr> <td>Scale:</td> <td>1:500 @ A4</td> </tr> </table>	Date:	25/01/16	Produced by:	Steve Udall	Section/Department:	Informations Systems Team	Scale:	1:500 @ A4
Date:	25/01/16										
Produced by:	Steve Udall										
Section/Department:	Informations Systems Team										
Scale:	1:500 @ A4										

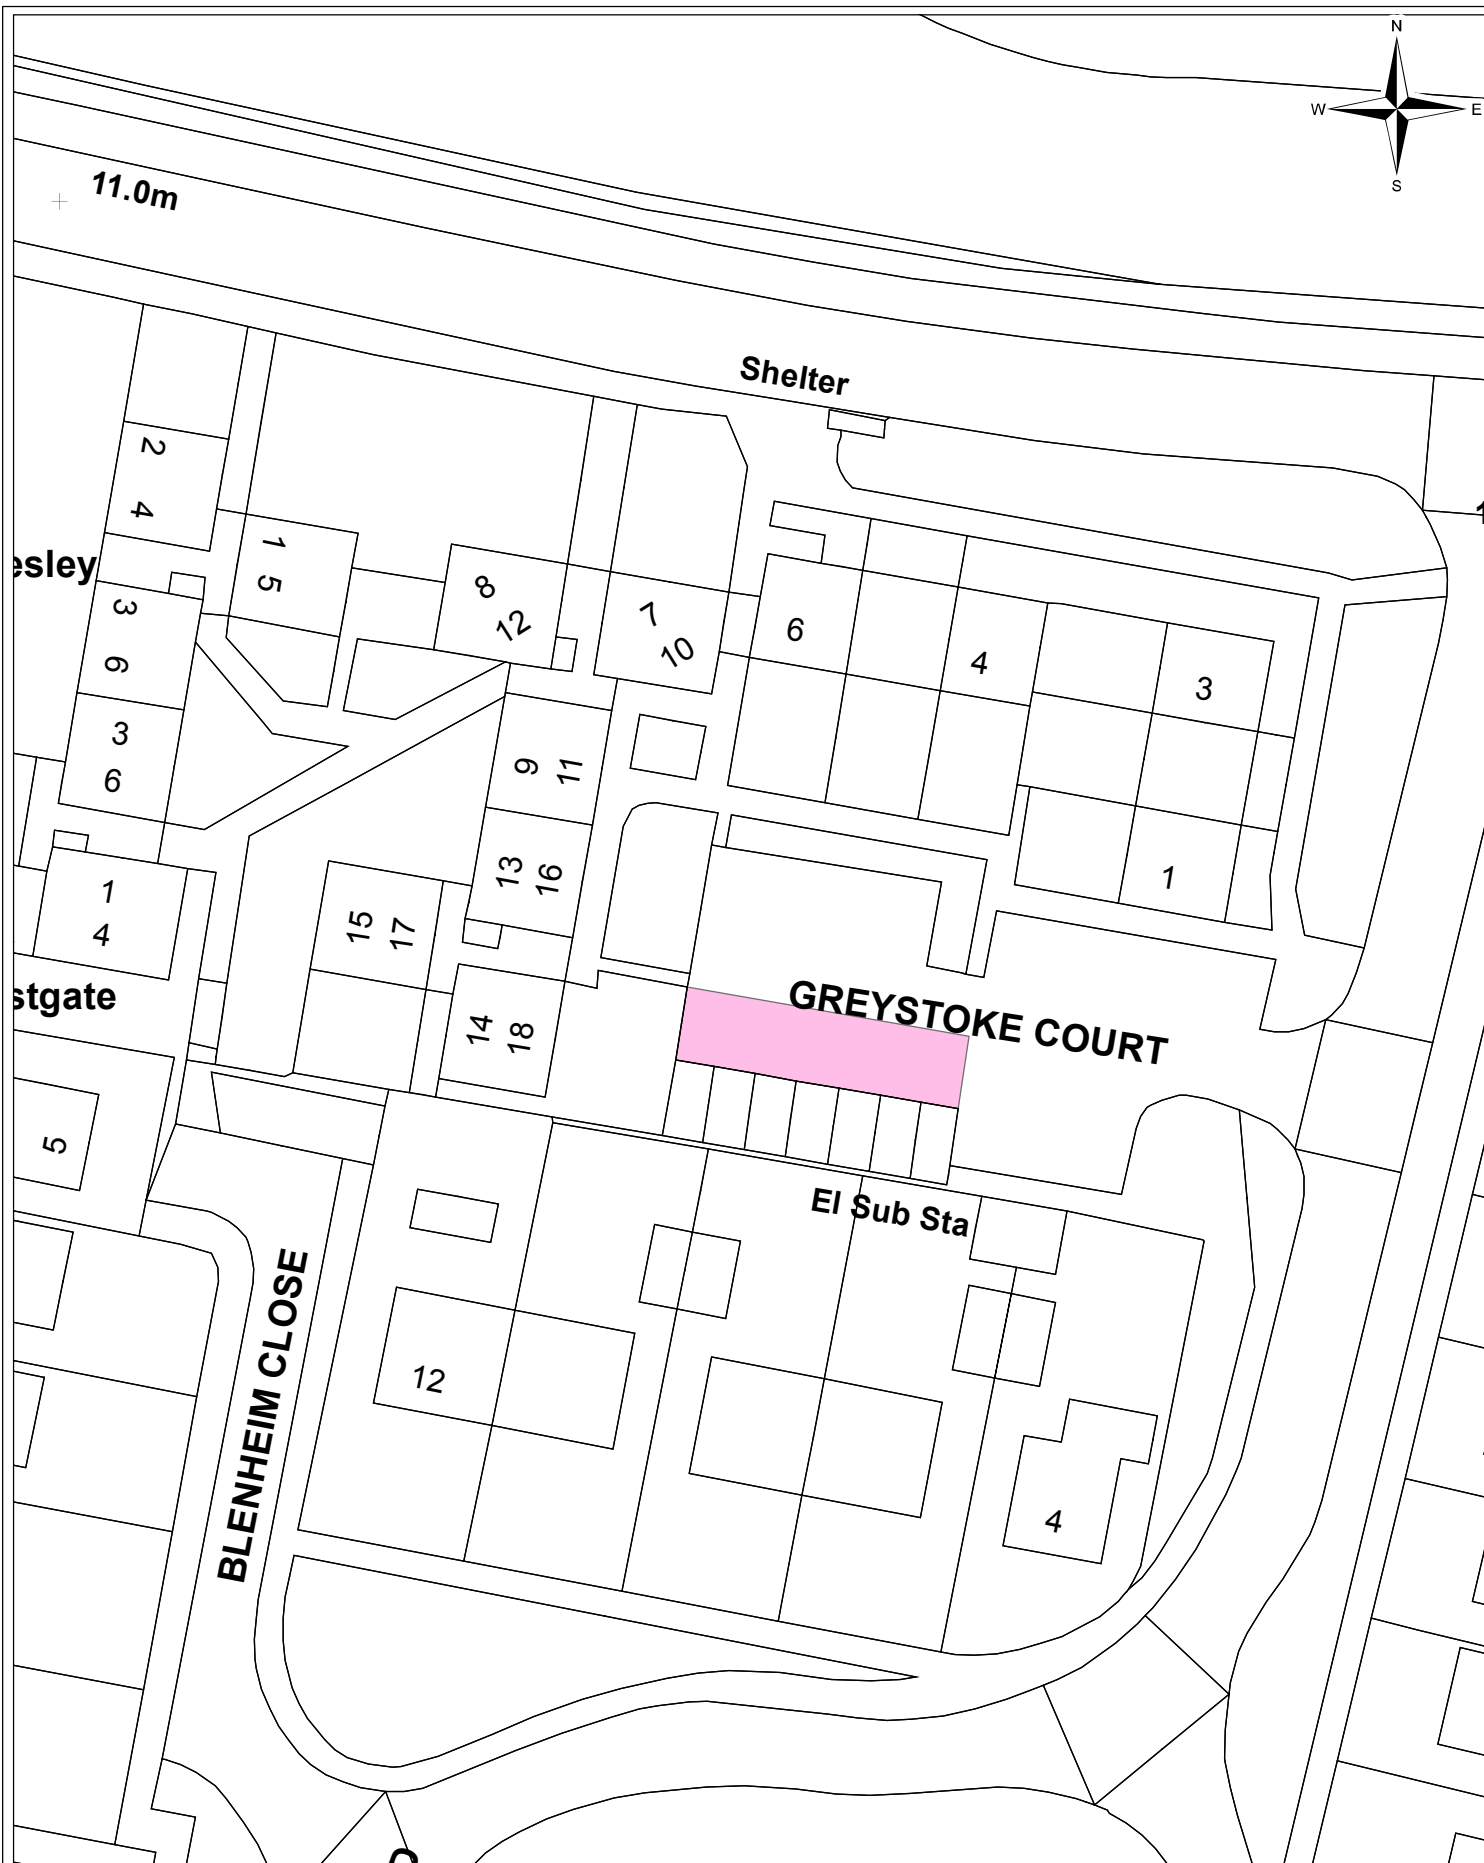


Information Systems
Team

Greystoke Court Garage Forecourt Schedule 4 Plan No. 109

© Crown copyright and database right 2016. Ordnance Survey Licence number 100019730.

Date:	25/01/16
Produced by:	Steve Udall
Section/Department:	Informations Systems Team
Scale:	1:500 @ A4

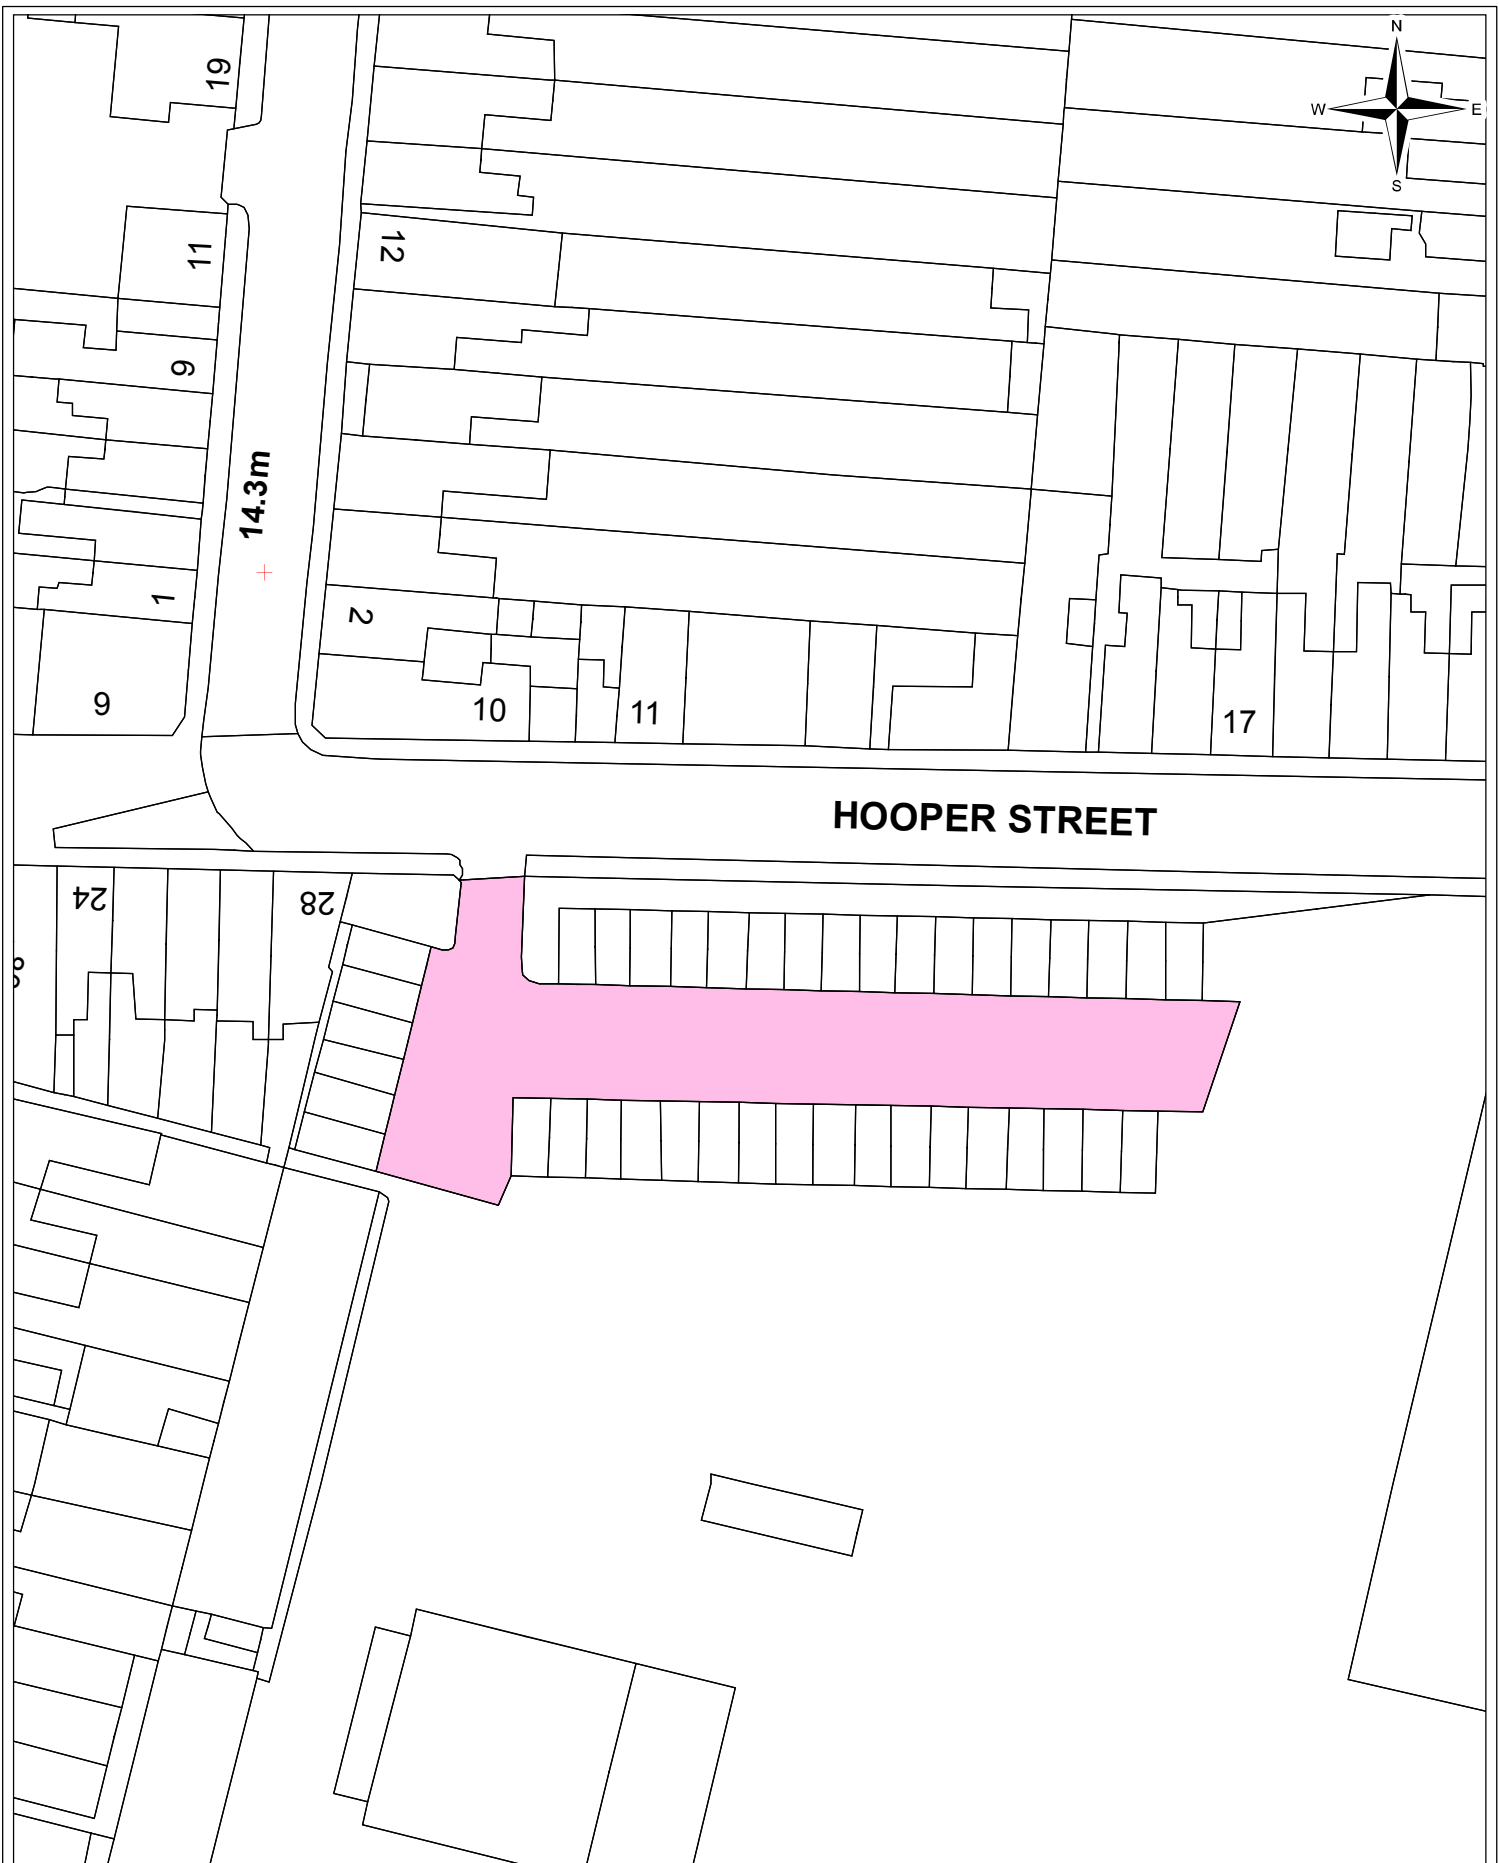


Information Systems
Team

Hooper Street Garage Forecourt Schedule 4 Plan No. 110

© Crown copyright and database right 2016. Ordnance Survey Licence number 100019730.

Date:	25/01/16
Produced by:	Steve Udall
Section/Department:	Informations Systems Team
Scale:	1:500 @ A4

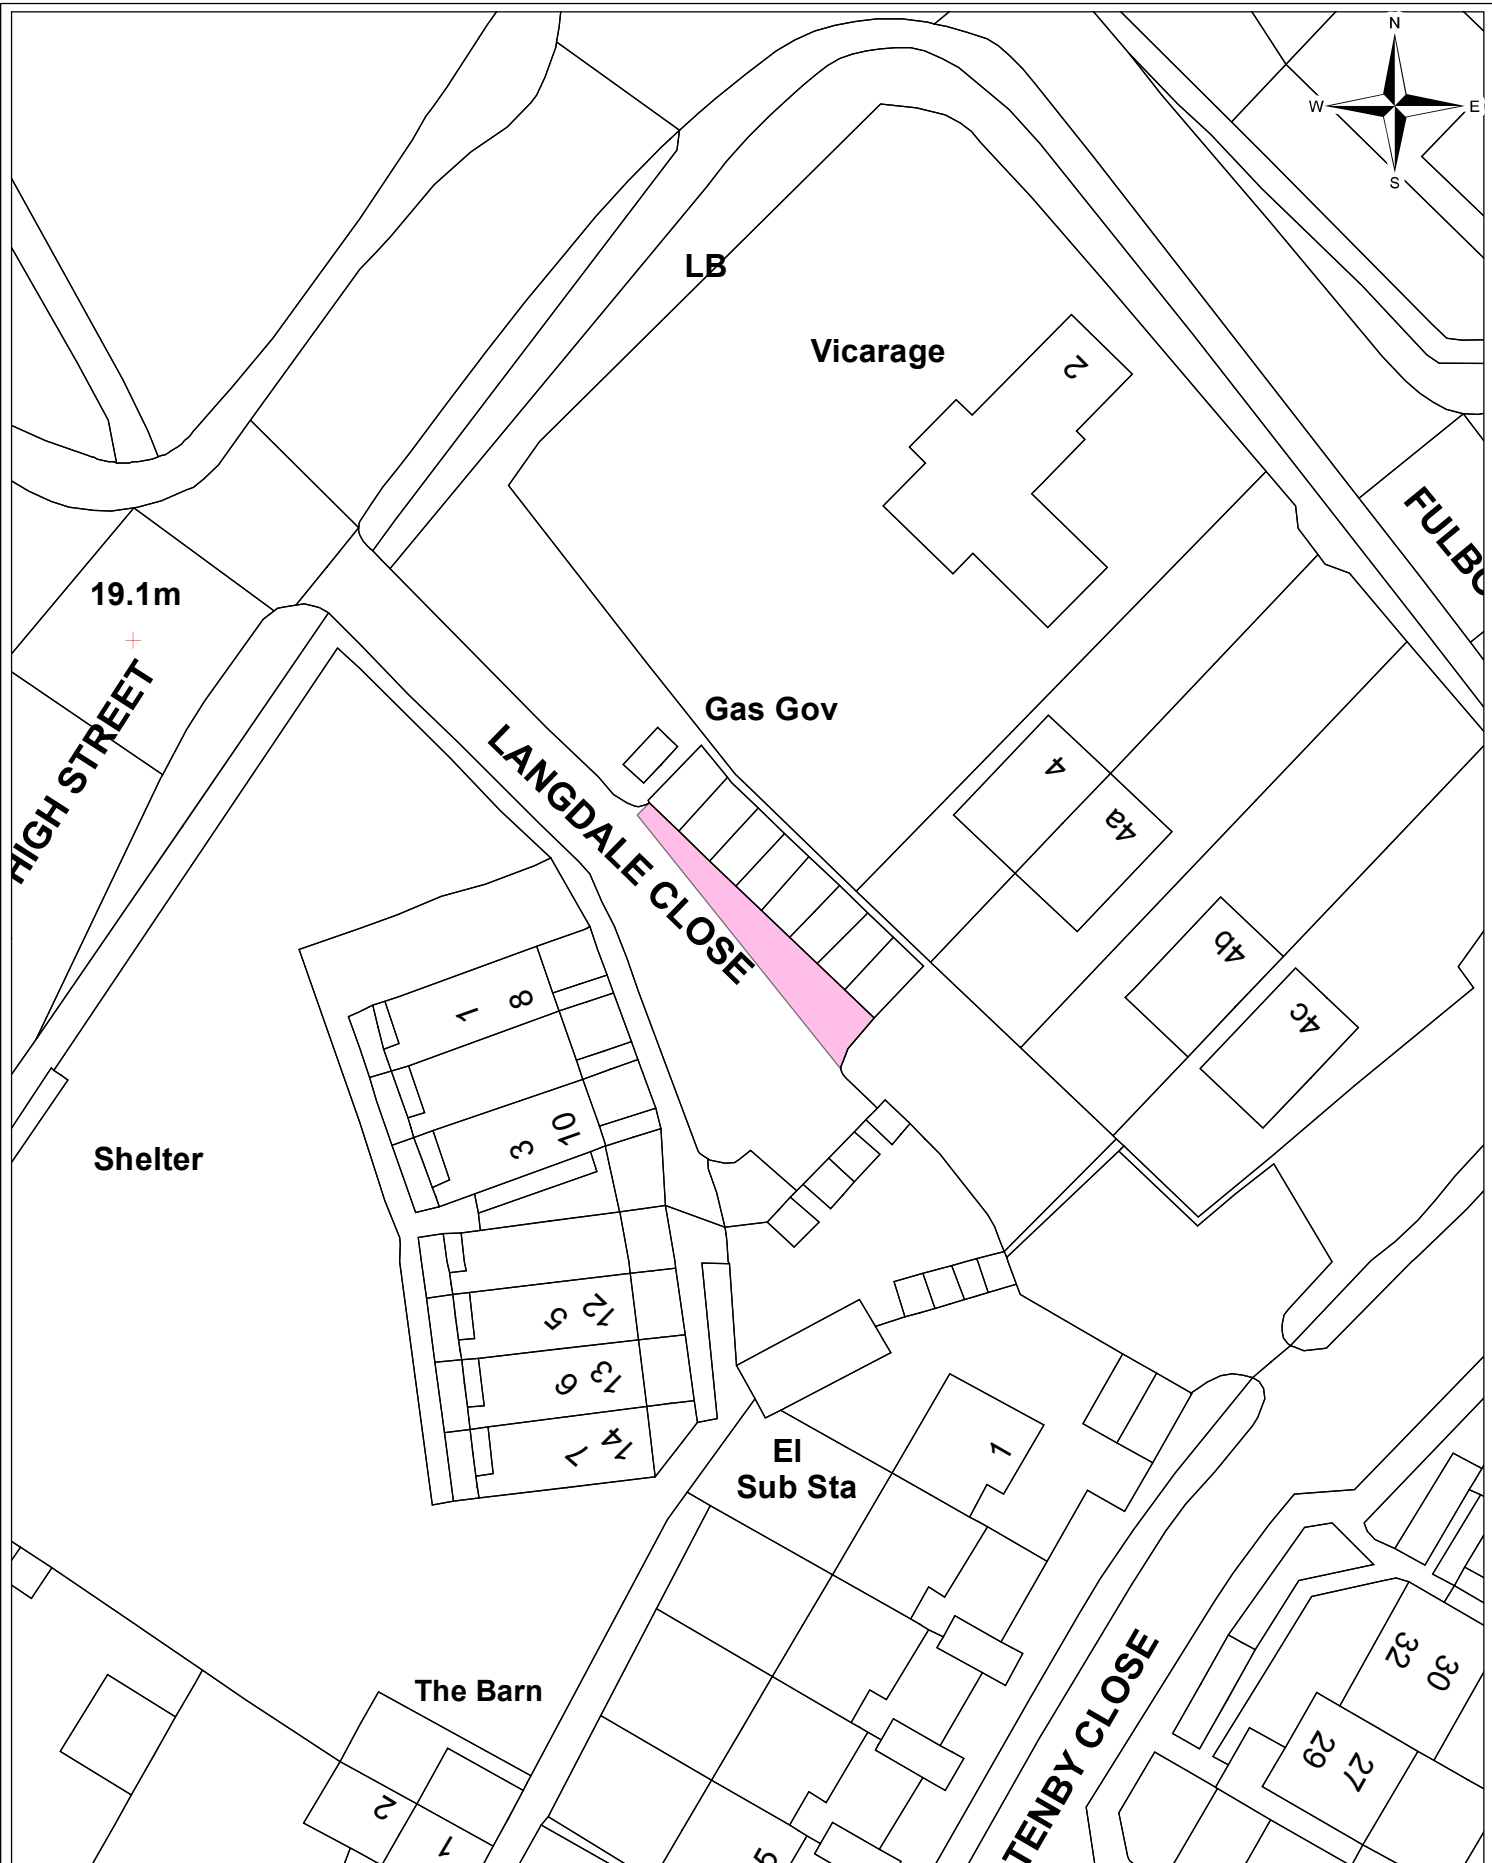


Information Systems
Team

Langdale Close Garage Forecourt Schedule 4 Plan No. 111

© Crown copyright and database right 2016. Ordnance Survey Licence number 100019730.

Date:	25/01/16
Produced by:	Steve Udall
Section/Department:	Informations Systems Team
Scale:	1:500 @ A4

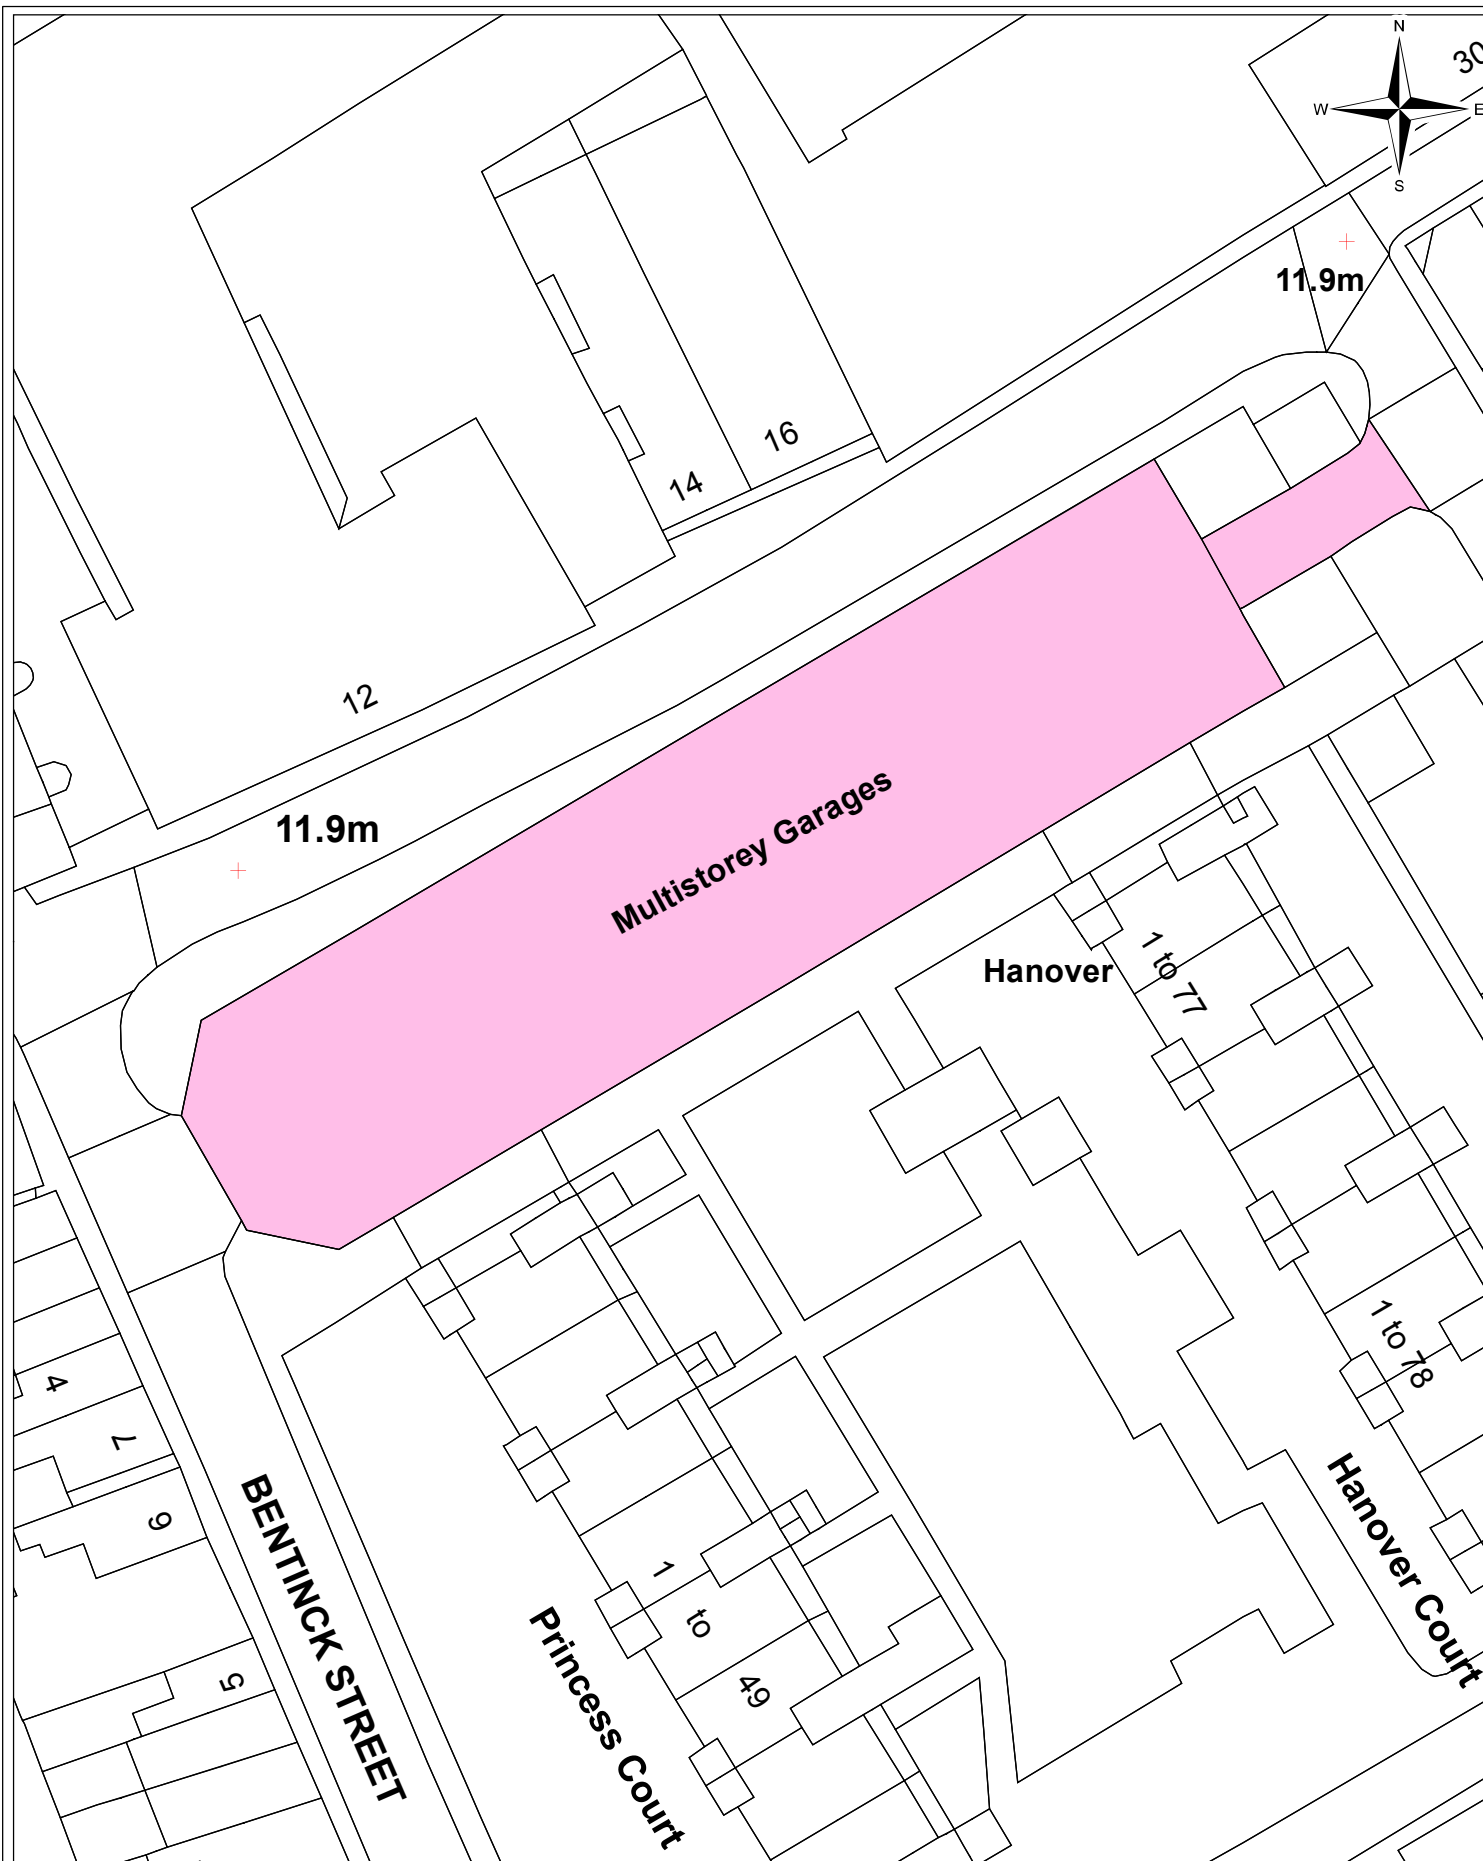


Information Systems
Team

Newtown Garage Forecourt Schedule 4 Plan No. 112

© Crown copyright and database right 2016. Ordnance Survey Licence number 100019730.

Date:	25/01/16
Produced by:	Steve Udall
Section/Department:	Informations Systems Team
Scale:	1:500 @ A4

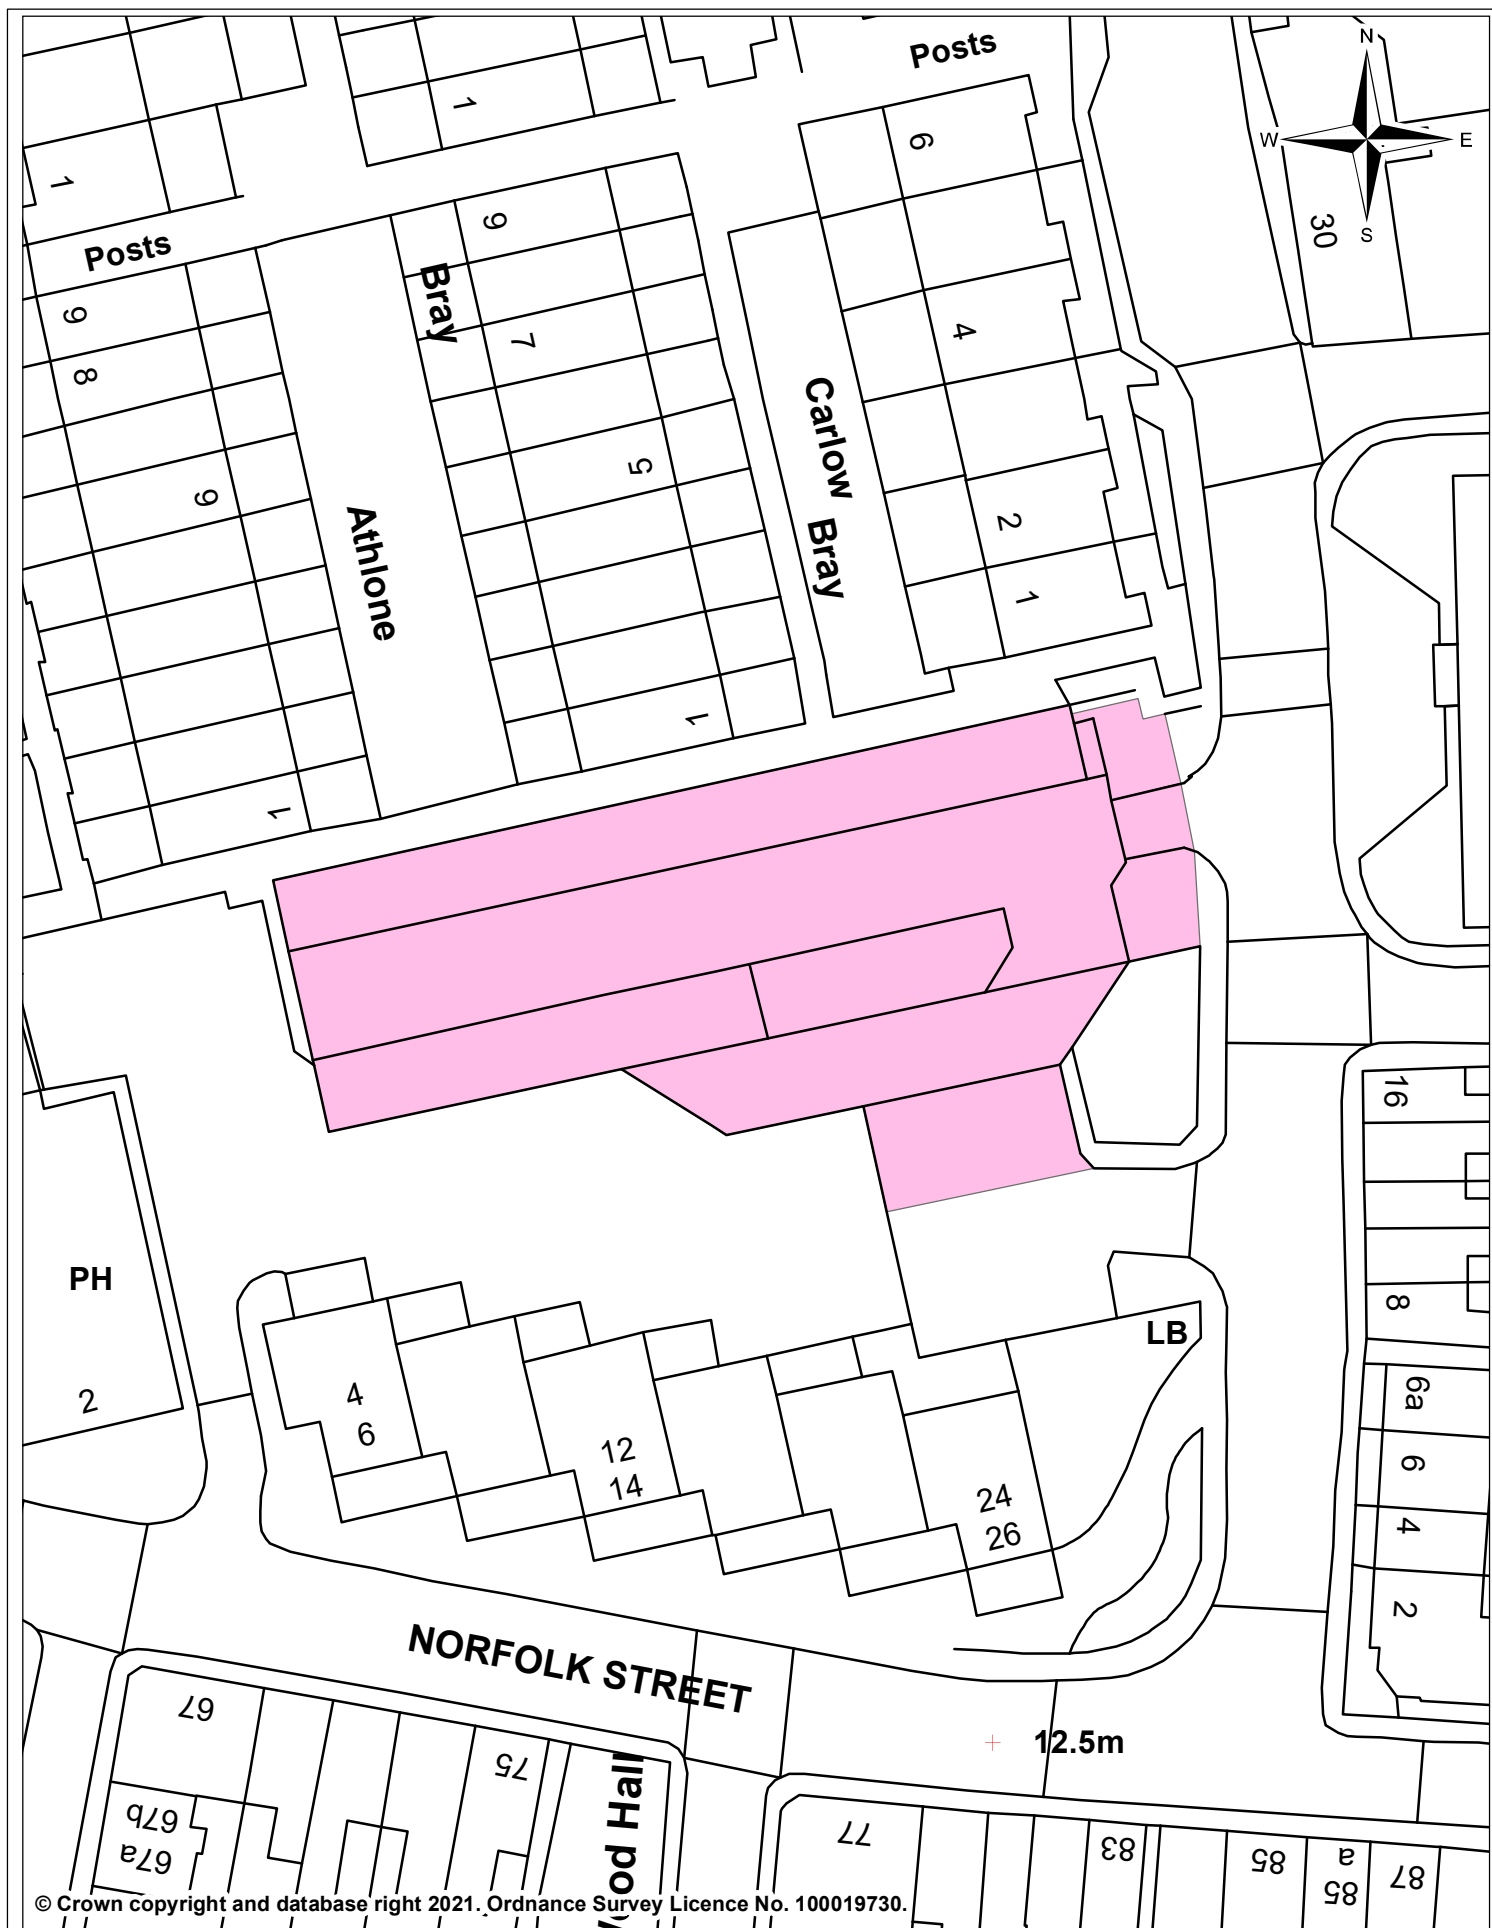


© Crown copyright and database right 2021. Ordnance Survey Licence No. 100019730.



St Matthew's Street Garages Schedule 4 - Plan No. 113

Date: 14 January 2021
Produced by: **3C** Shared Services
Section/Department: Spatial Team
Scale: 1:500 @ A4

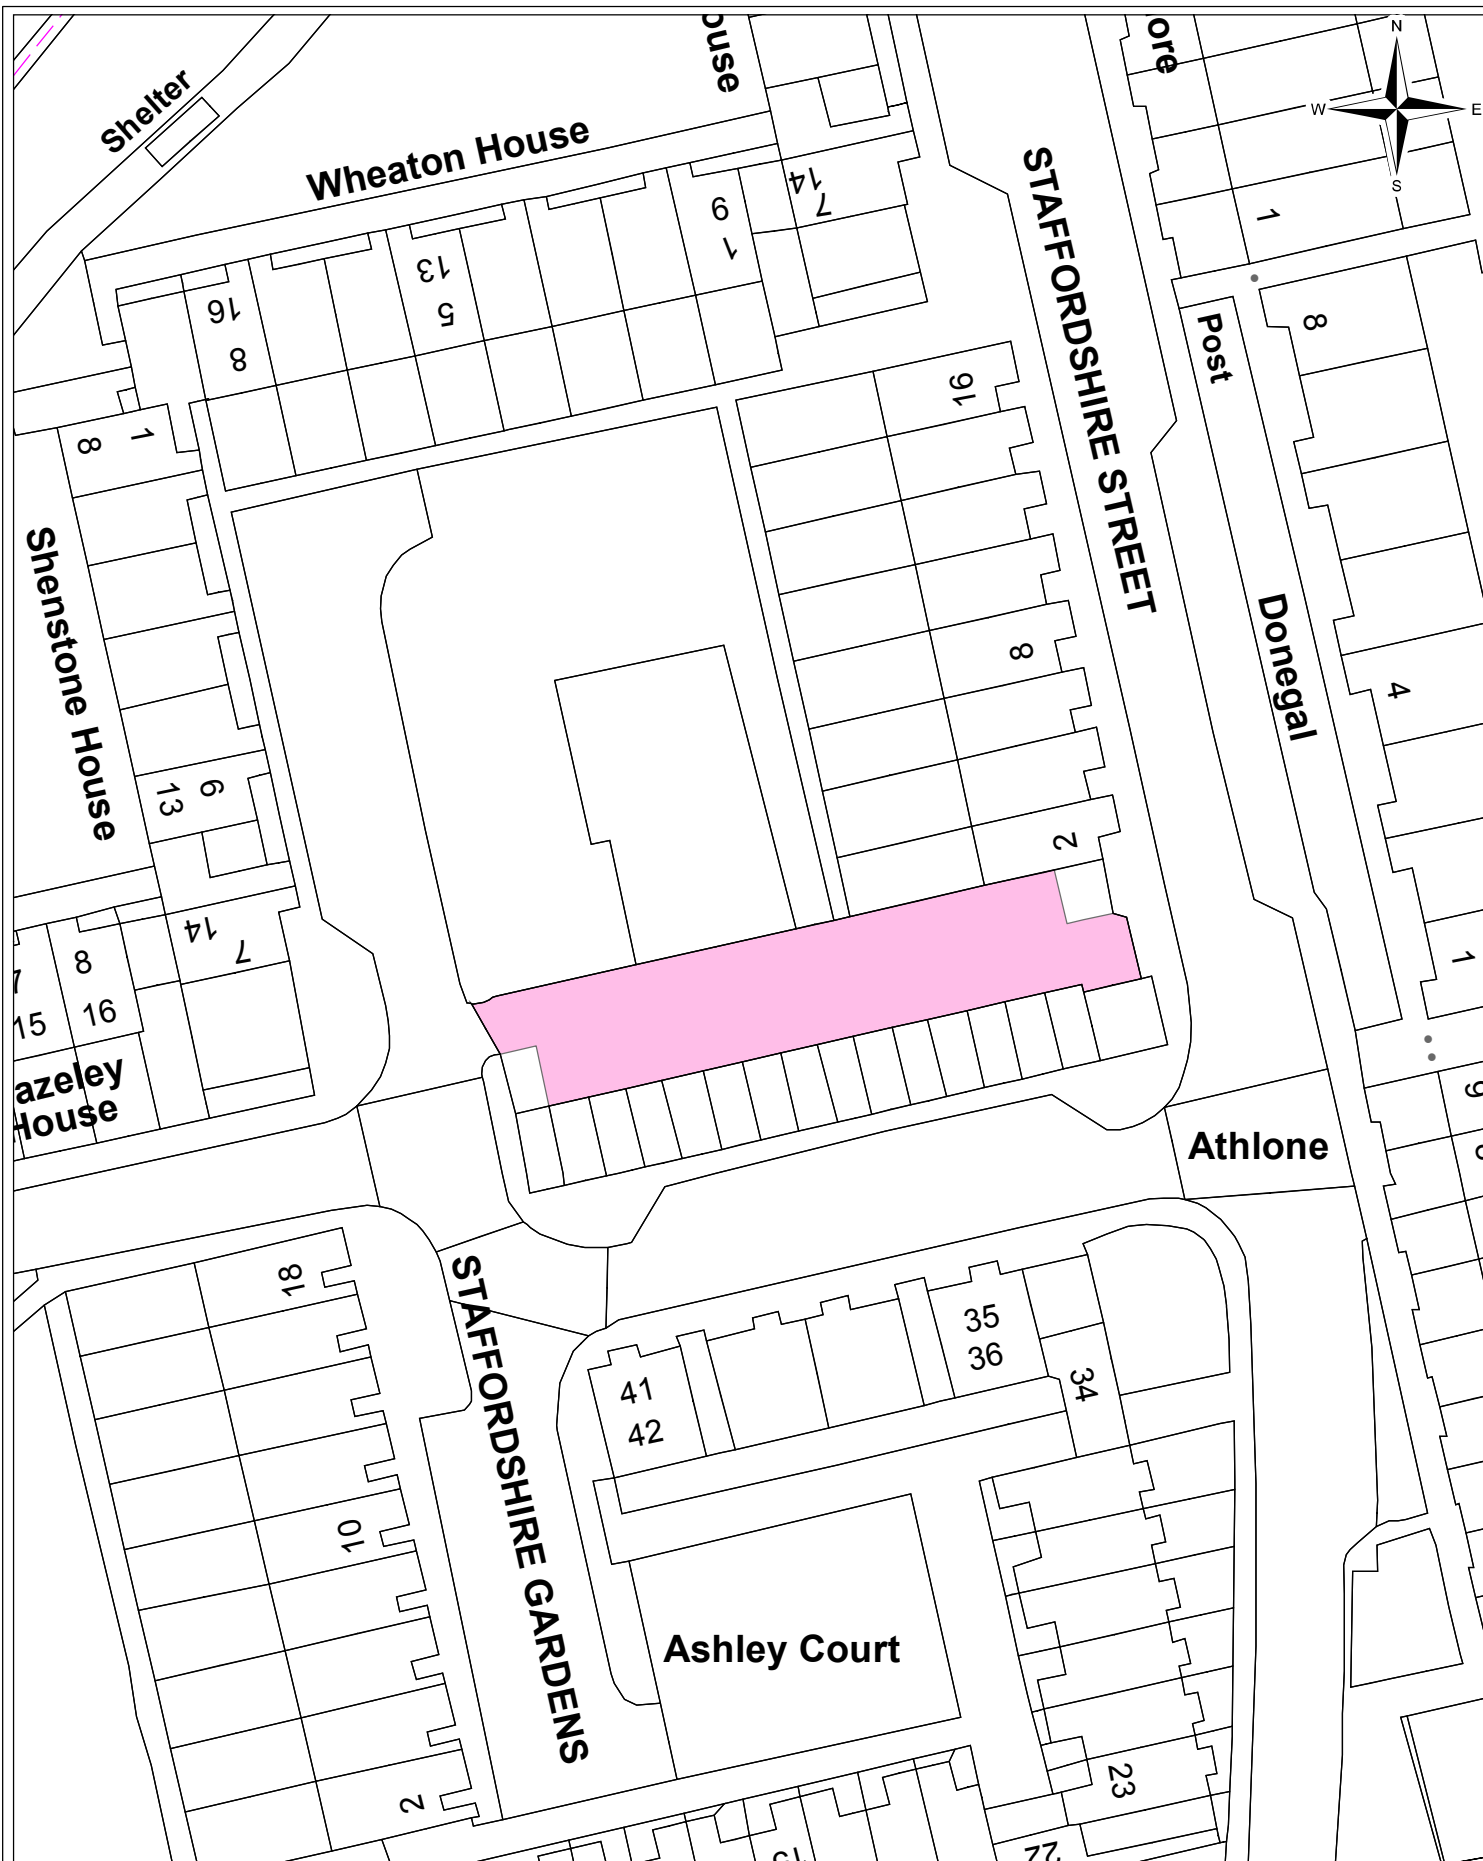


Information Systems
Team

Staffordshire Street Garage Forecourt Schedule 4 Plan No. 114

© Crown copyright and database right 2016. Ordnance Survey Licence number 100019730.

Date:	25/01/16
Produced by:	Steve Udall
Section/Department:	Informations Systems Team
Scale:	1:500 @ A4

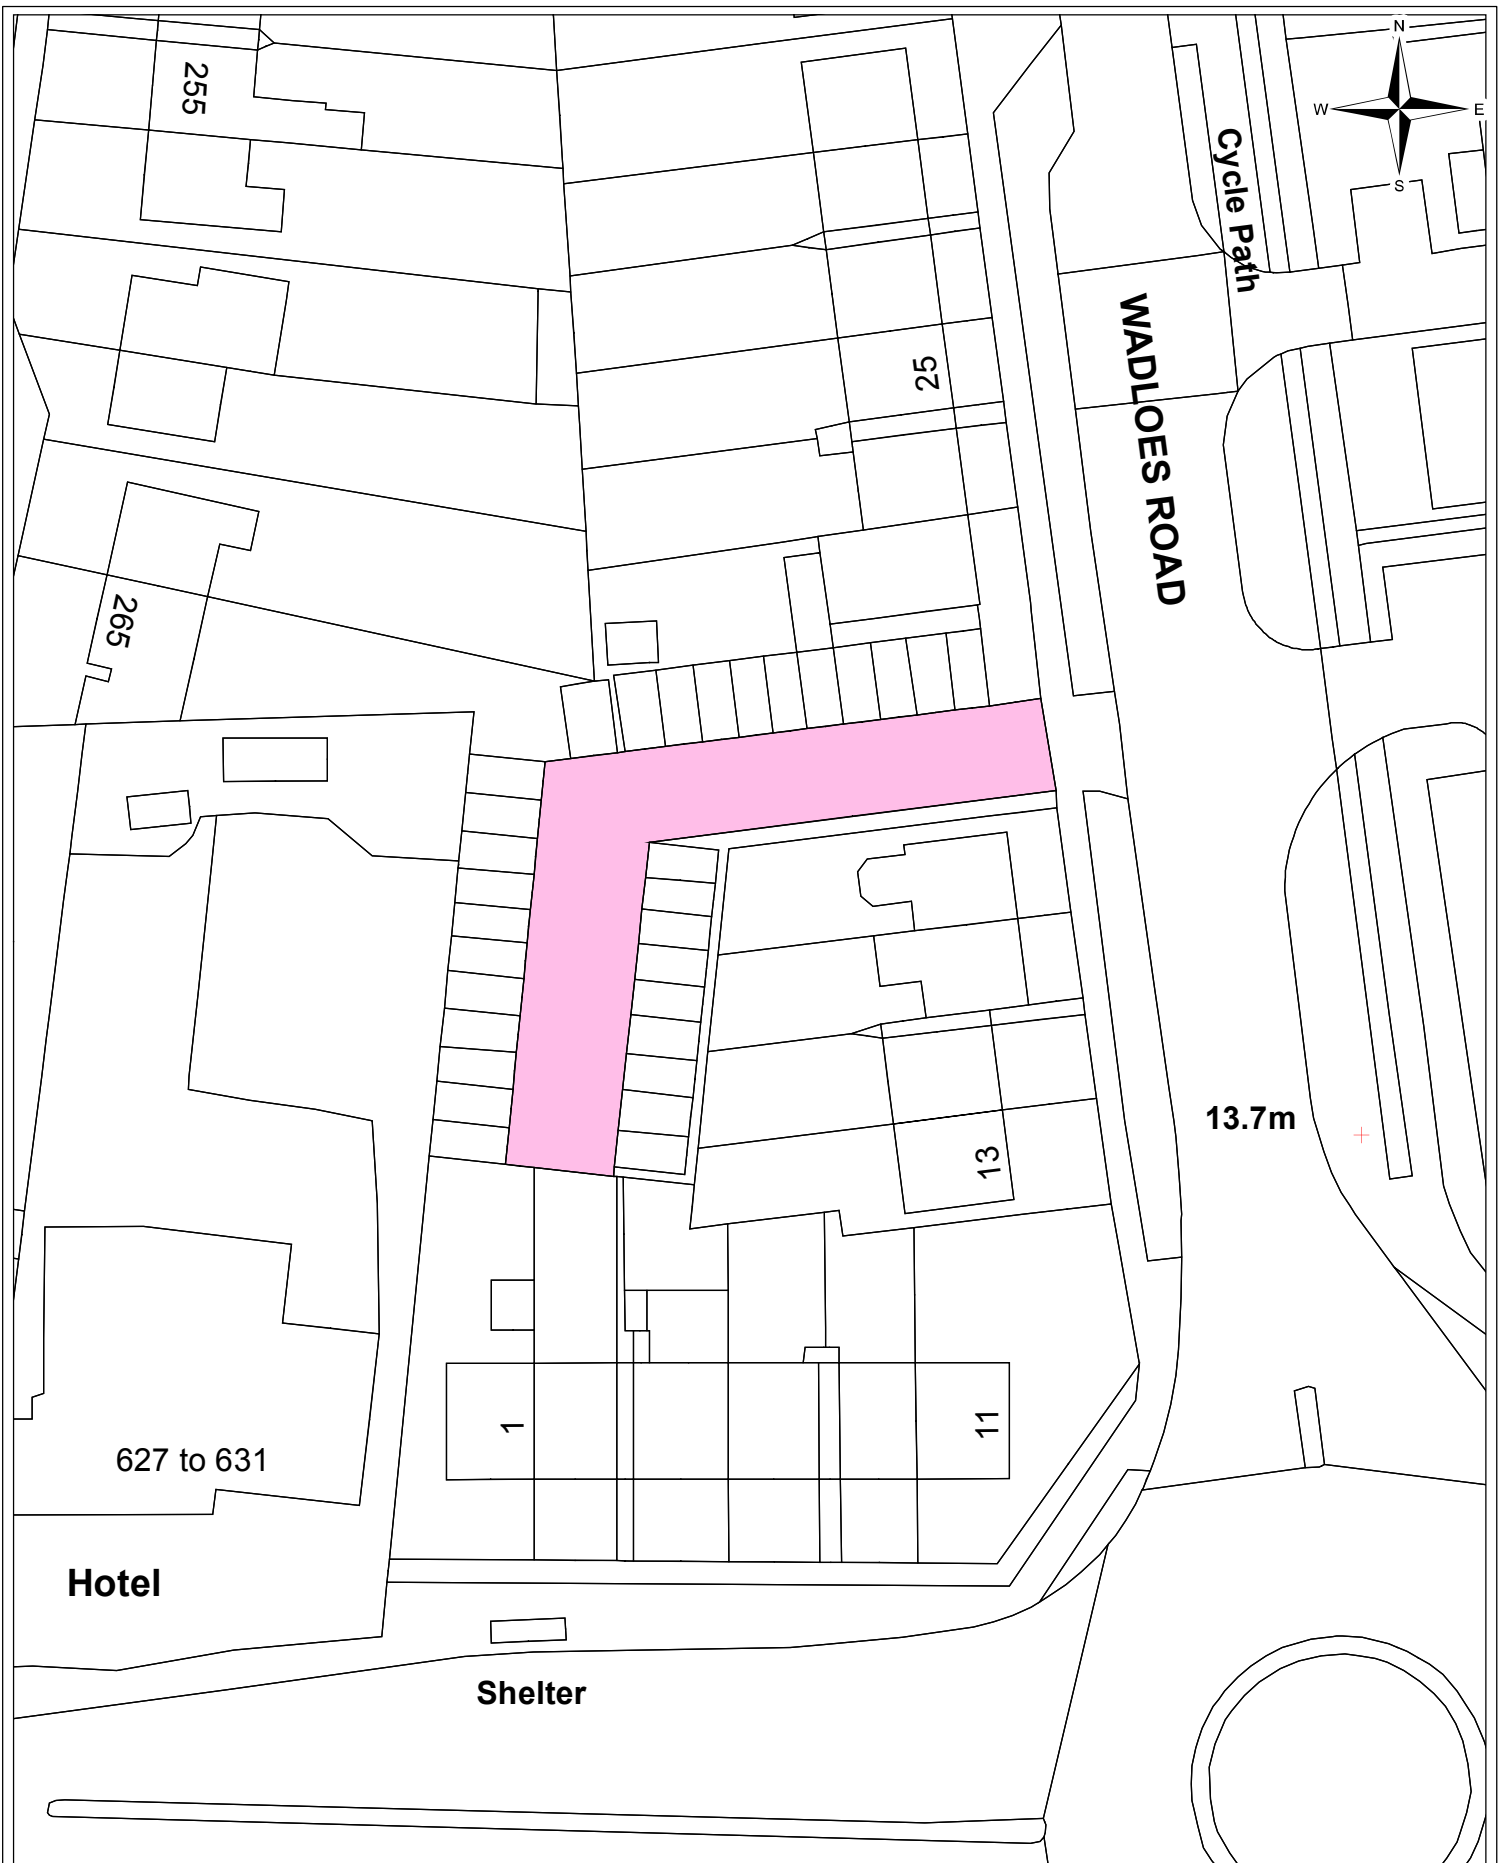


Information Systems
Team


Wadloes Road Garages Wadloes Road Schedule 4 - Plan No. 115

© Crown copyright and database right 2016. Ordnance Survey Licence number 100019730.

Date:	29/11/16
Produced by:	Steve Udall
Section/Department:	Informations Systems Team
Scale:	1:500 @ A4

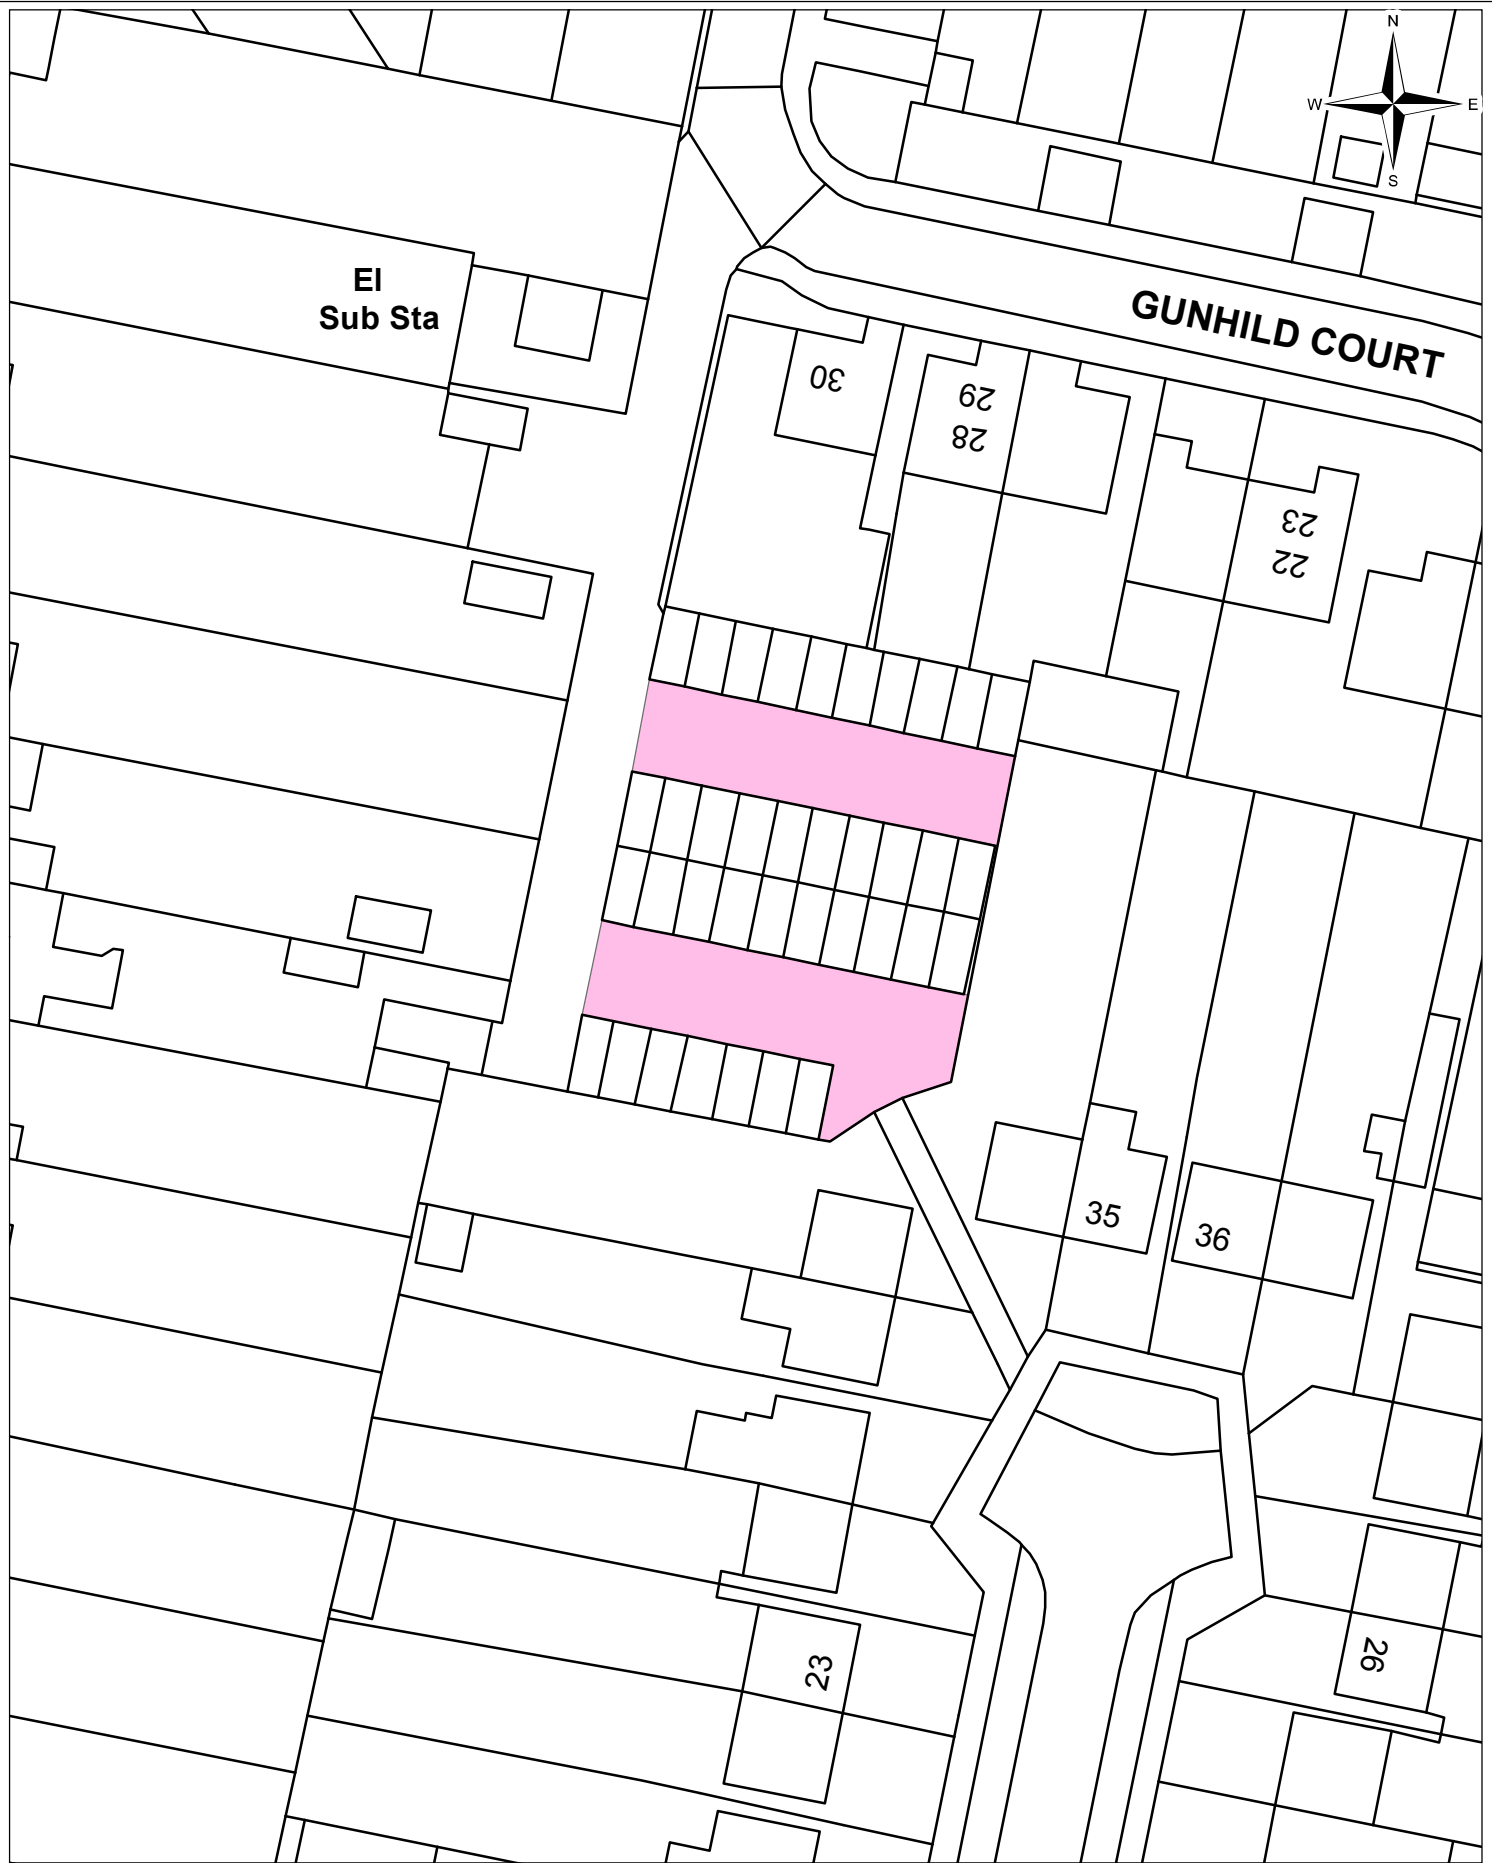

	Information Systems Team	Gunhild Court Garage Forecourts Schedule 4 - Plan No. 116	Date: 23/01/18
			Produced by: Steve Udall
			Section/Department: Informations Systems Team
			Scale: 1:500 @ A4

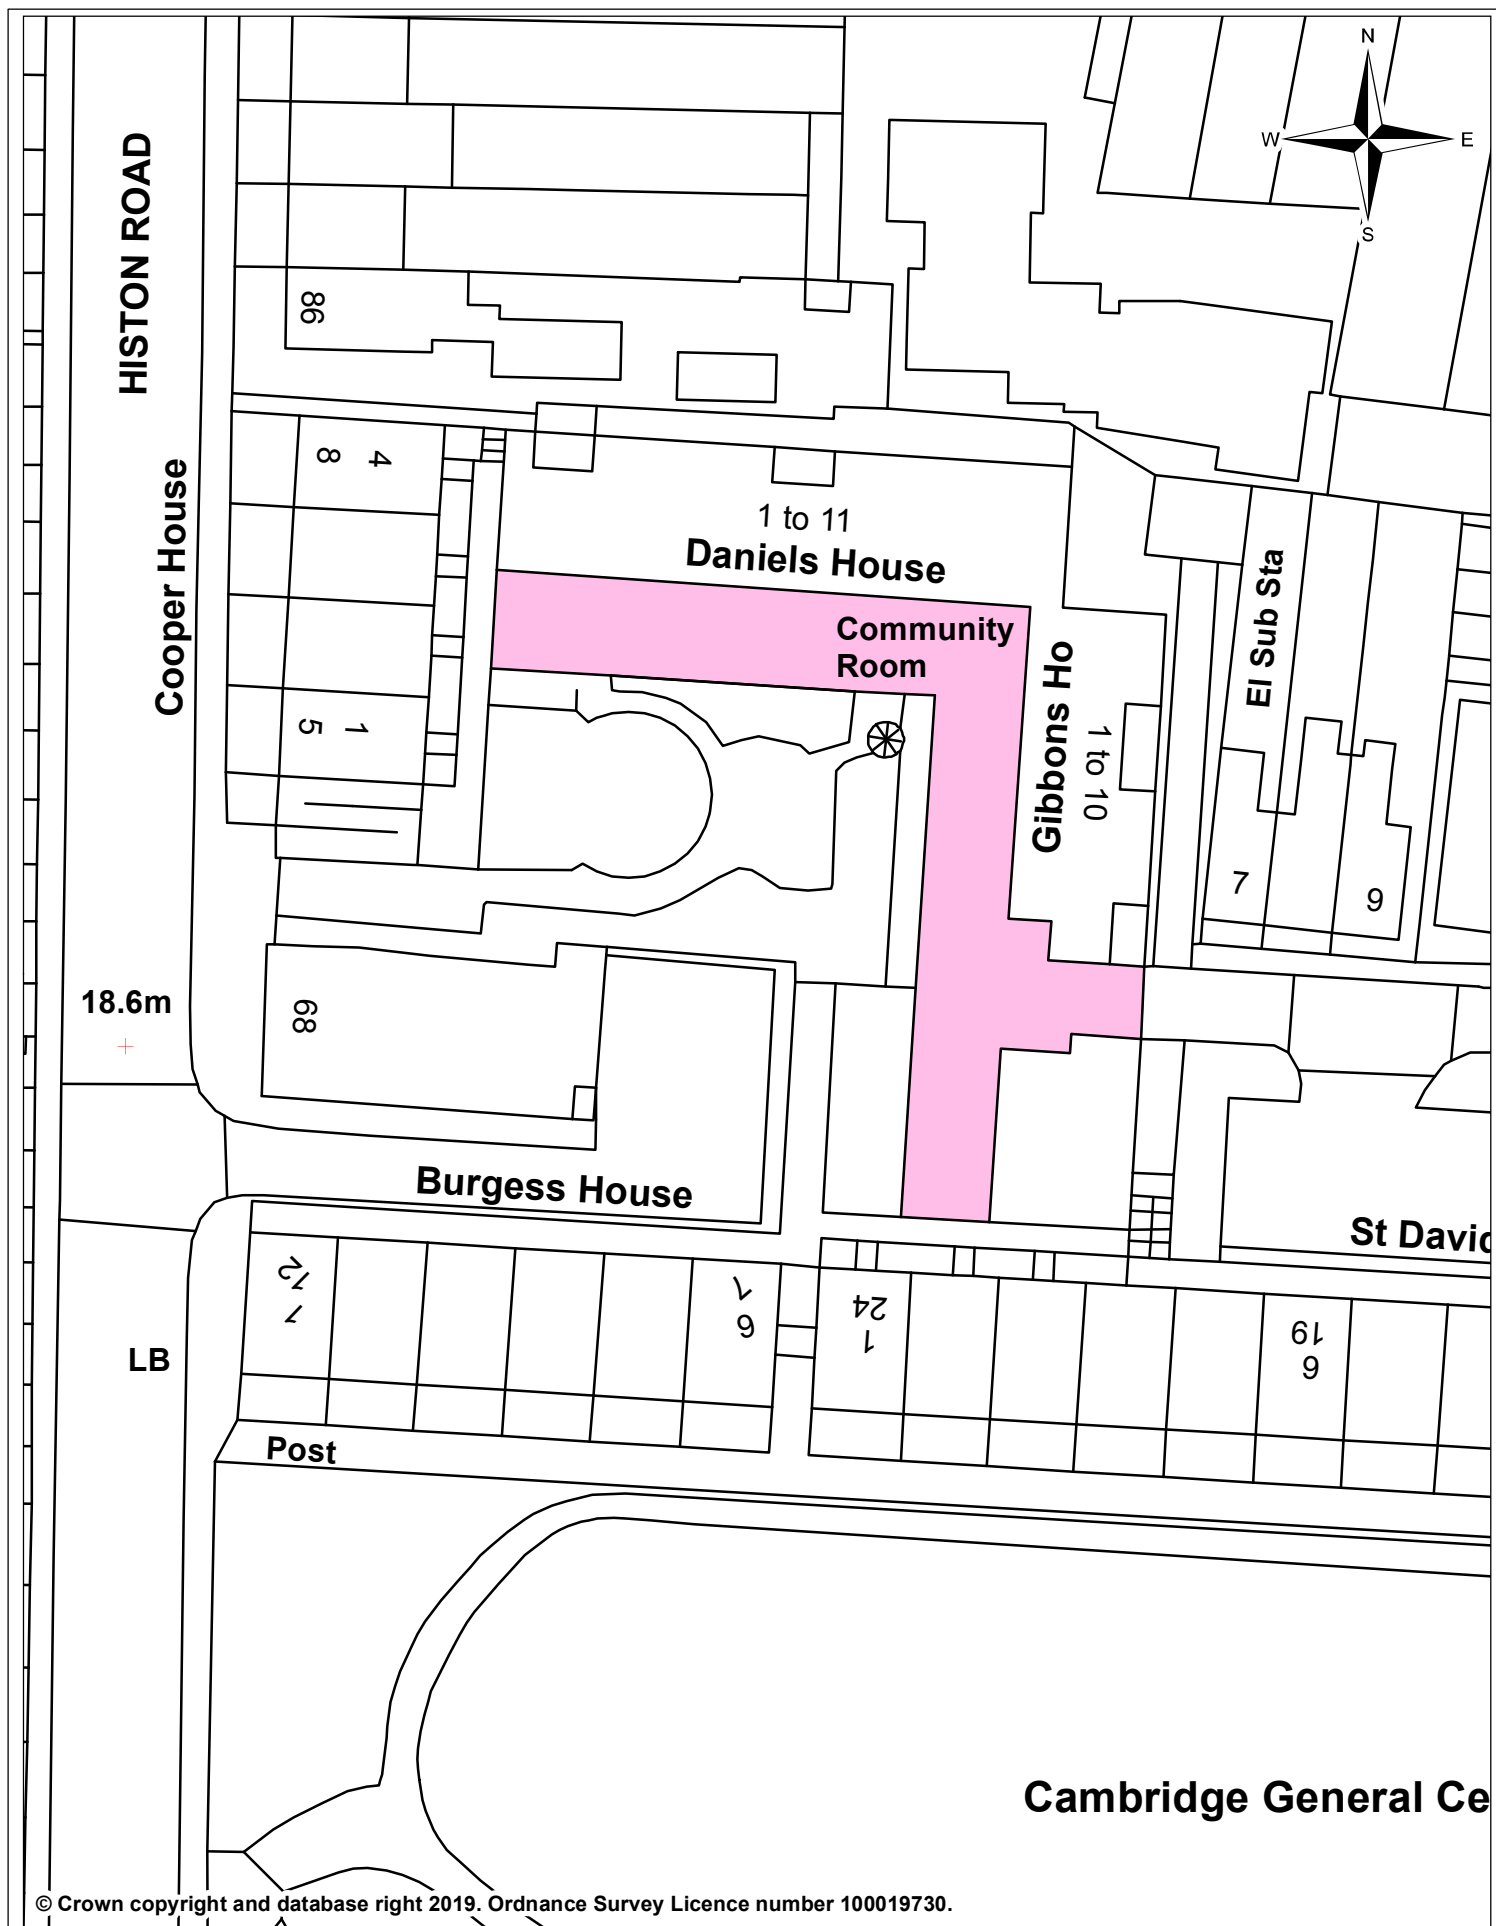


© Crown copyright and database right 2019. Ordnance Survey Licence number 100019730.



Bermuda Road Garages Forecourt Schedule 4 Plan No. 117

Date:	14 February 2019
Produced by:	3C Shared Services
Section/Department:	Spatial Team
Scale:	1:500 @ A4

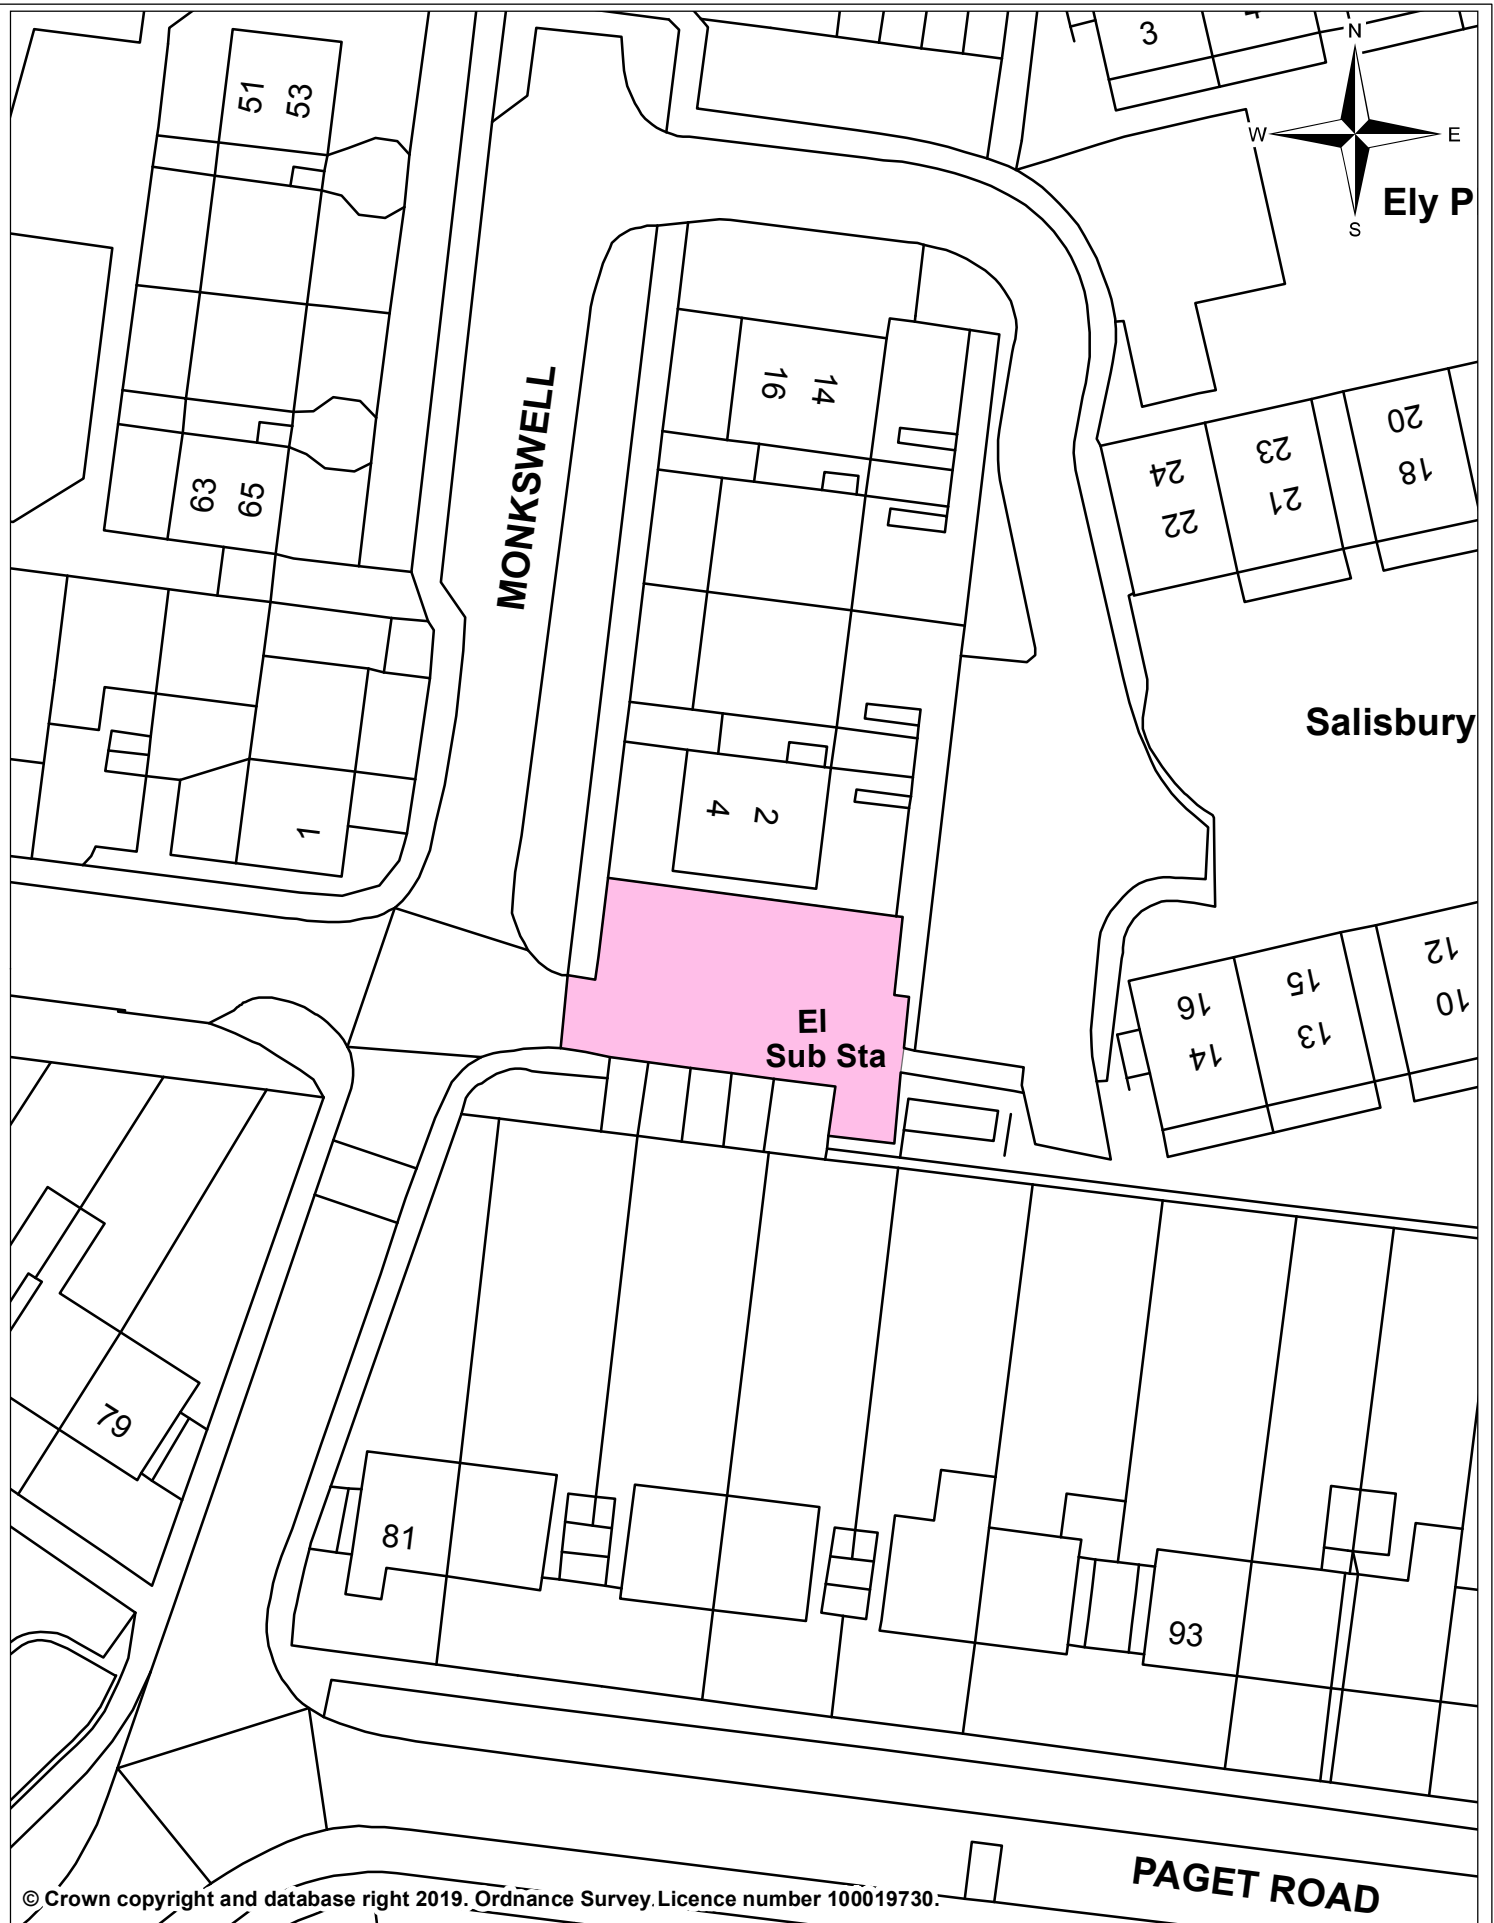


© Crown copyright and database right 2019. Ordnance Survey. Licence number 100019730.




Monkswell Schedule 4 Plan No. 118

Date:	06 June 2019
Produced by:	3C Shared Services
Section/Department:	Spatial Team
Scale:	1:500 @ A4

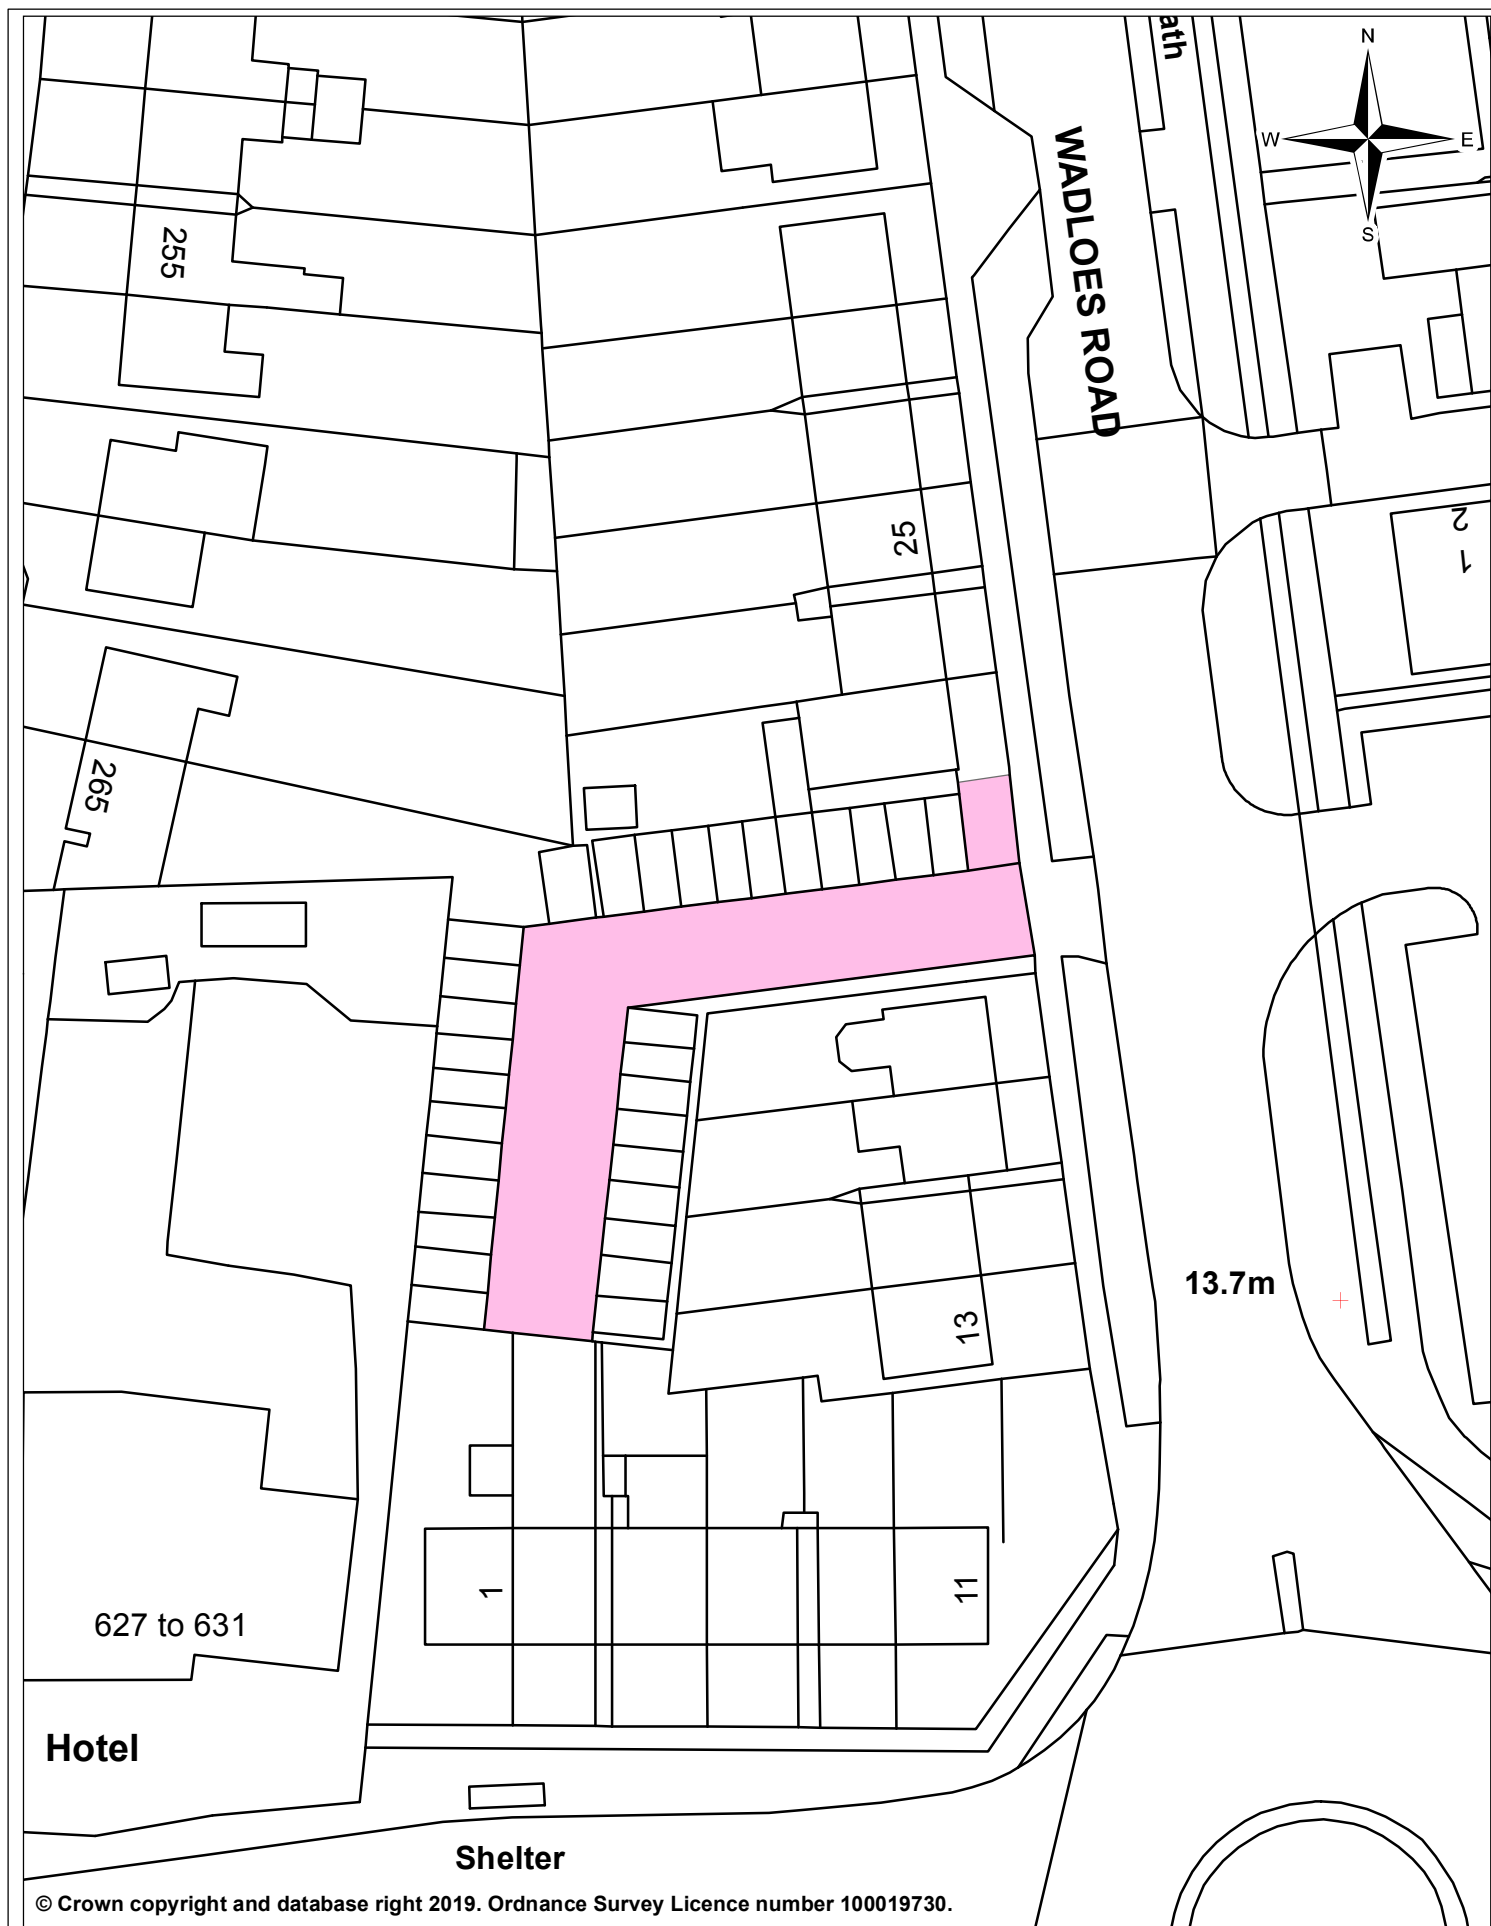

Wadloes Road Garage Forecourt Schedule 4 Plan No. 119

Date:	11 December 2019
Produced by:	3C Shared Services
Section/Department:	Spatial Team
Scale:	1:500 @ A4

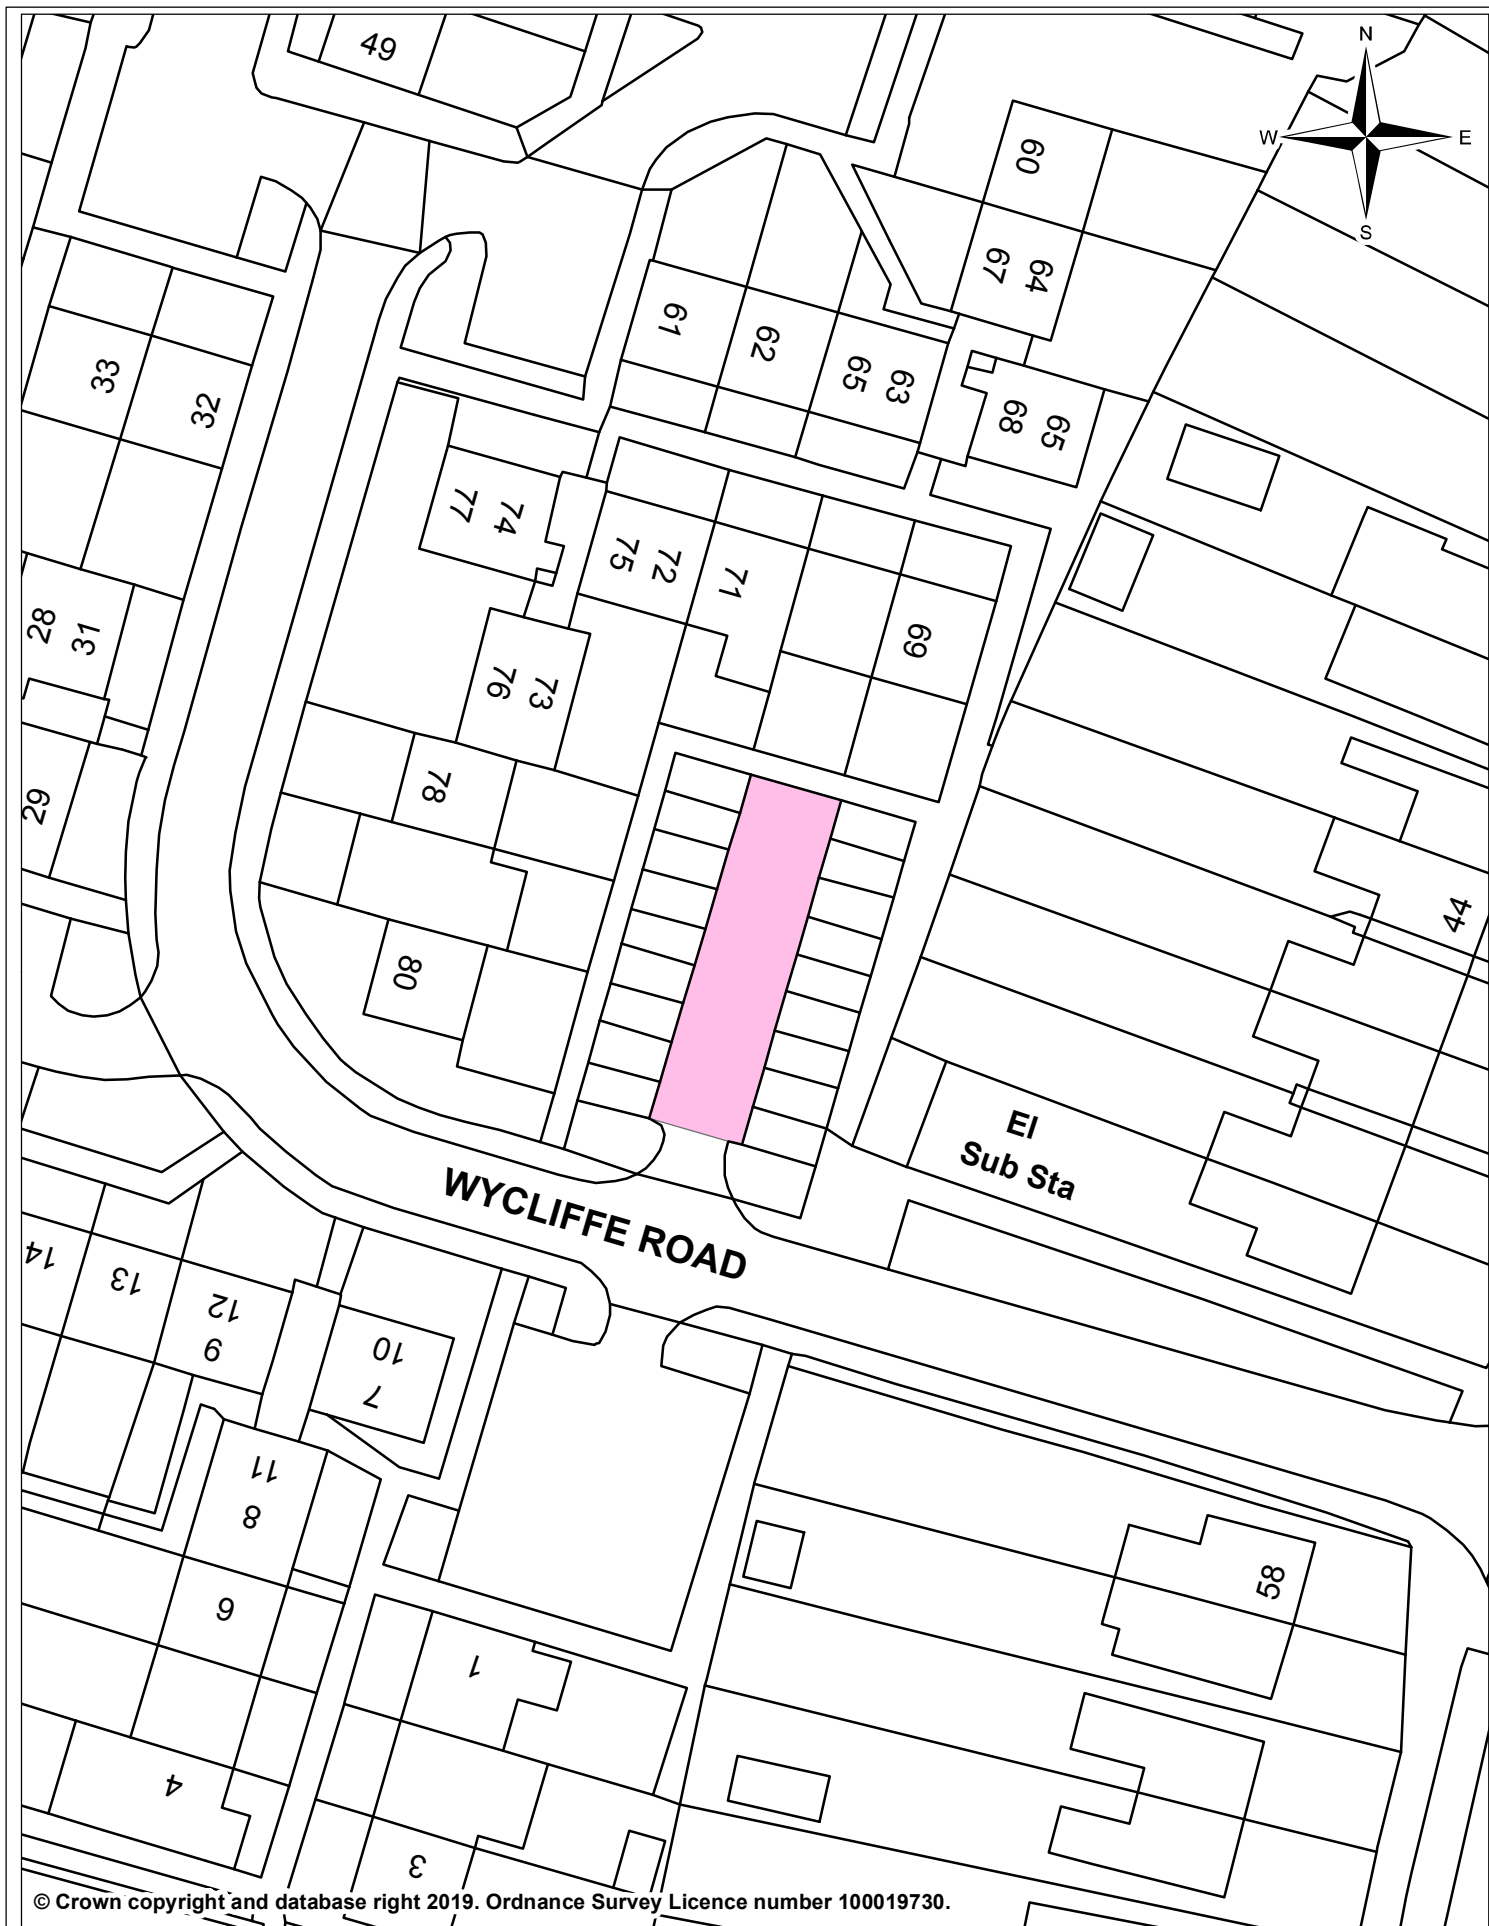


© Crown copyright and database right 2019. Ordnance Survey Licence number 100019730.



Wycliffe Road Garage Forecourt Schedule 4 Plan No. 120

Date: 11 December 2019
Produced by: 3C Shared Services
Section/Department: Spatial Team
Scale: 1:500 @ A4

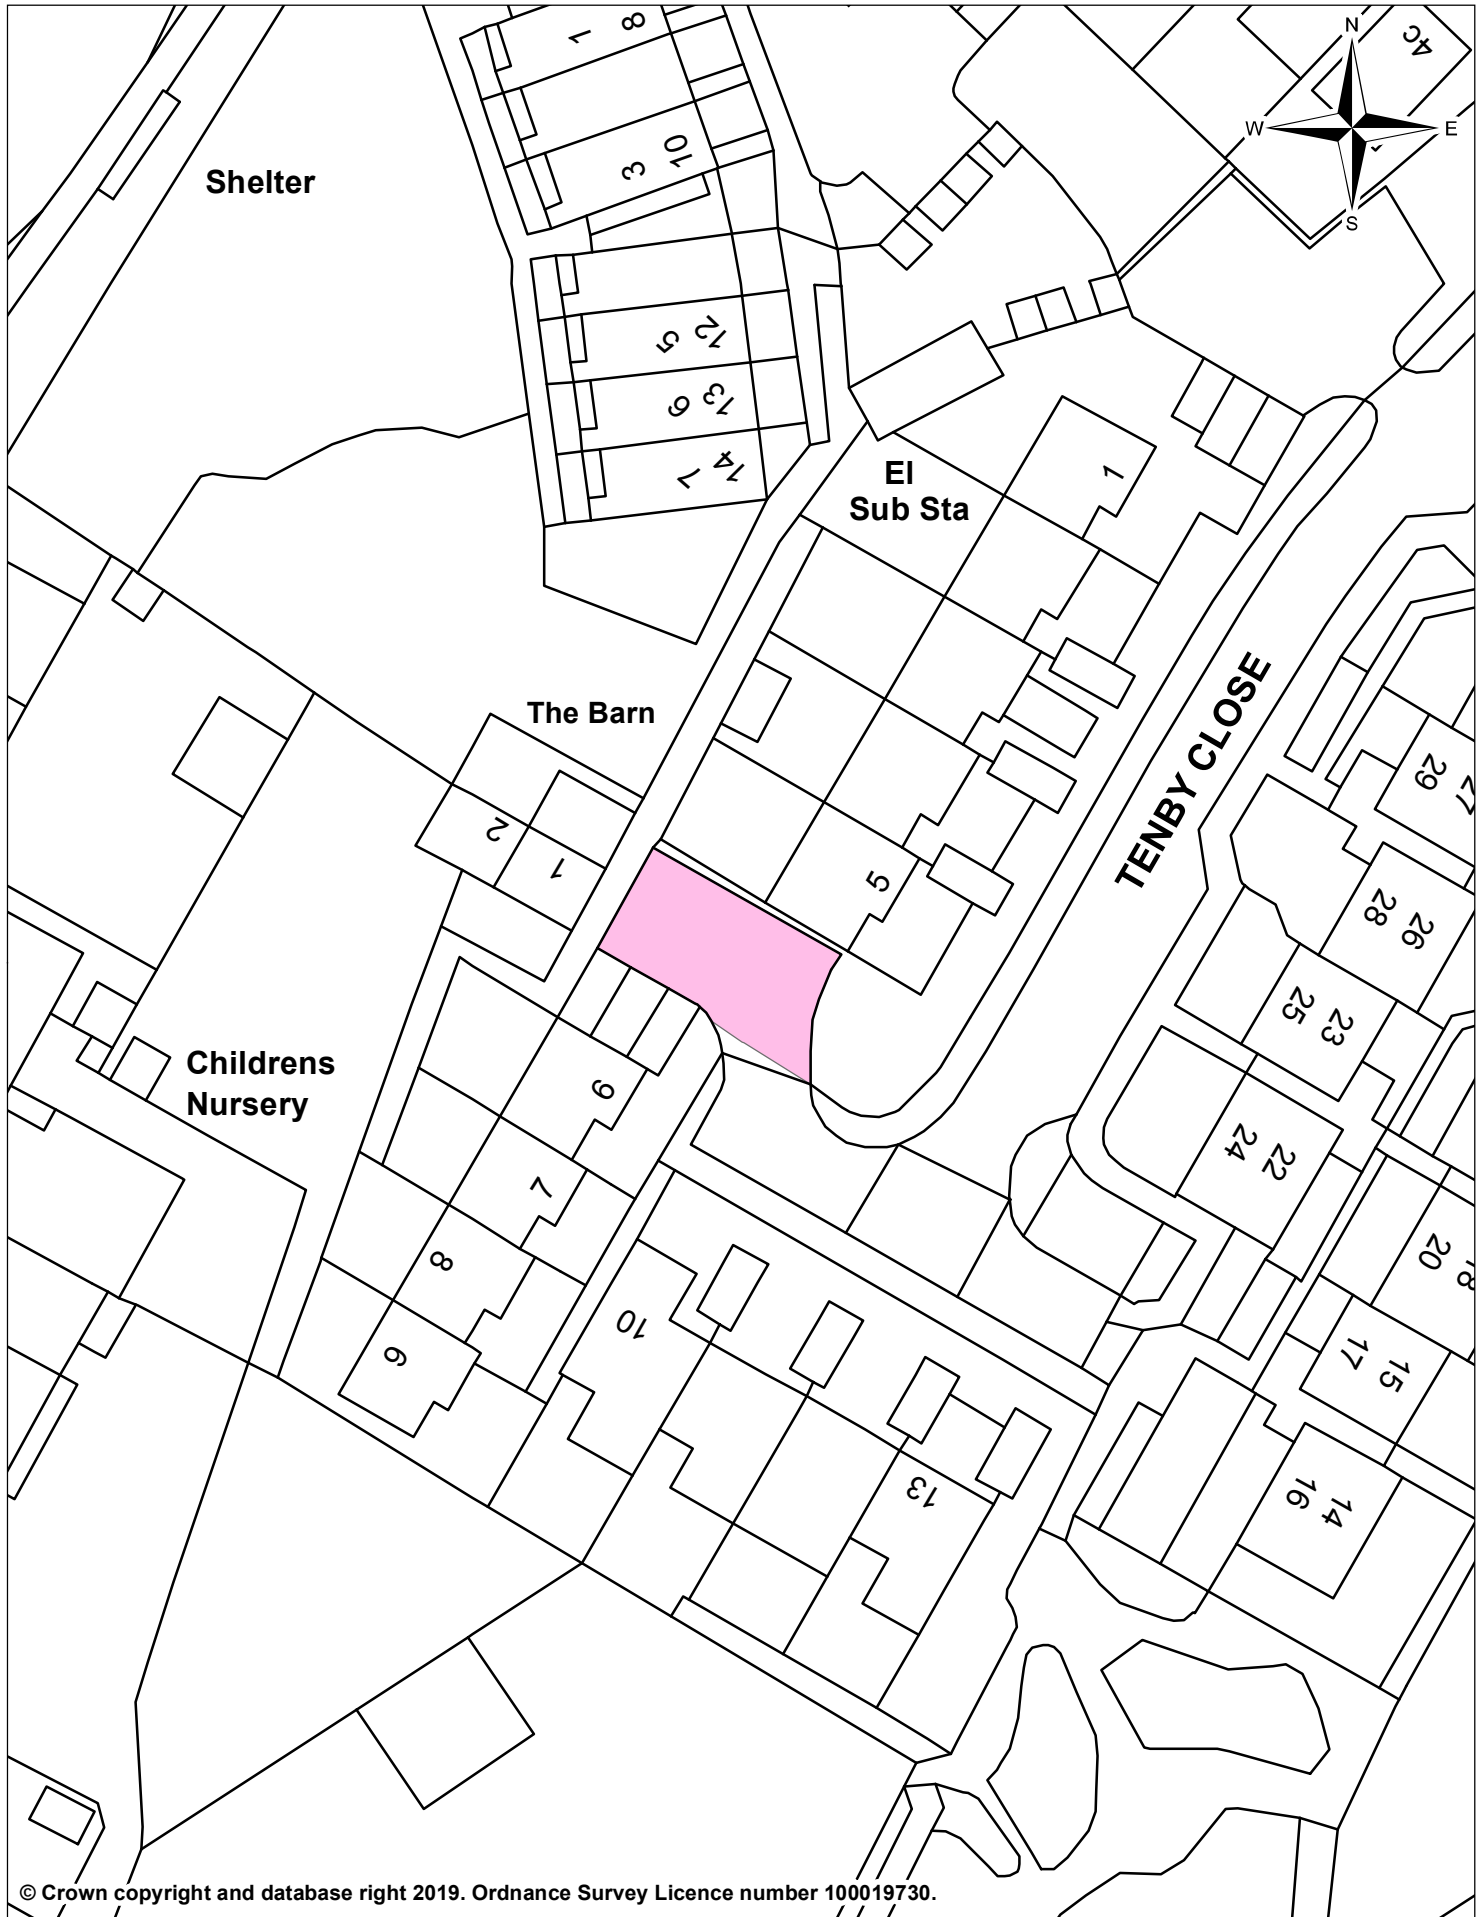

© Crown copyright and database right 2019. Ordnance Survey Licence number 100019730.



Tenby Close Garage Forecourt
Schedule 4 Plan No. 121

Date:	11 December 2019
Produced by:	3C Shared Services
Section/Department:	Spatial Team
Scale:	1:500 @ A4