

SOUTHERN FRINGE
Proposed Parking Schemes

Background


- Focus on Trumpington Meadows with others to follow
- Parking controls agreed as part of planning consent
- Impact of residential parking schemes in Cambridge
- Roads currently have notices and “private” enforcement
- Traffic Regulation Order (TRO) required prior to adoption
- Council unable to enforce until Order in place

Proposed Parking Restrictions

- Restricted Zone 8am-6pm
- Entry signs and repeaters, but no yellow lines
- Marked bays for visitor permit holders only 8am-6pm
- Parking unrestricted at other times
- Visitor permits likely to cost £15 each (valid for 5 visits)
- Limited to 20 per applicant per annum
- Blue badge holder exemptions
- Loading/unloading exemptions
- Private parking areas not included



© 2011 WSP | ALL RIGHTS RESERVED. THIS DOCUMENT IS THE PROPERTY OF WSP AND IS NOT TO BE REPRODUCED OR TRANSMITTED IN ANY FORM OR BY ANY MEANS, ELECTRONIC OR MECHANICAL, INCLUDING PHOTOCOPYING, RECORDING, OR BY ANY INFORMATION STORAGE AND RETRIEVAL SYSTEM. WSP AND ITS CONSULTANTS SHALL BE SOLELY RESPONSIBLE FOR THE CONTENTS OF THIS DOCUMENT. WSP AND ITS CONSULTANTS SHALL NOT BE RESPONSIBLE FOR THE CONTENTS OF ANY OTHER DOCUMENTS OR FOR THE ACTIONS OF ANY OTHER PARTY.

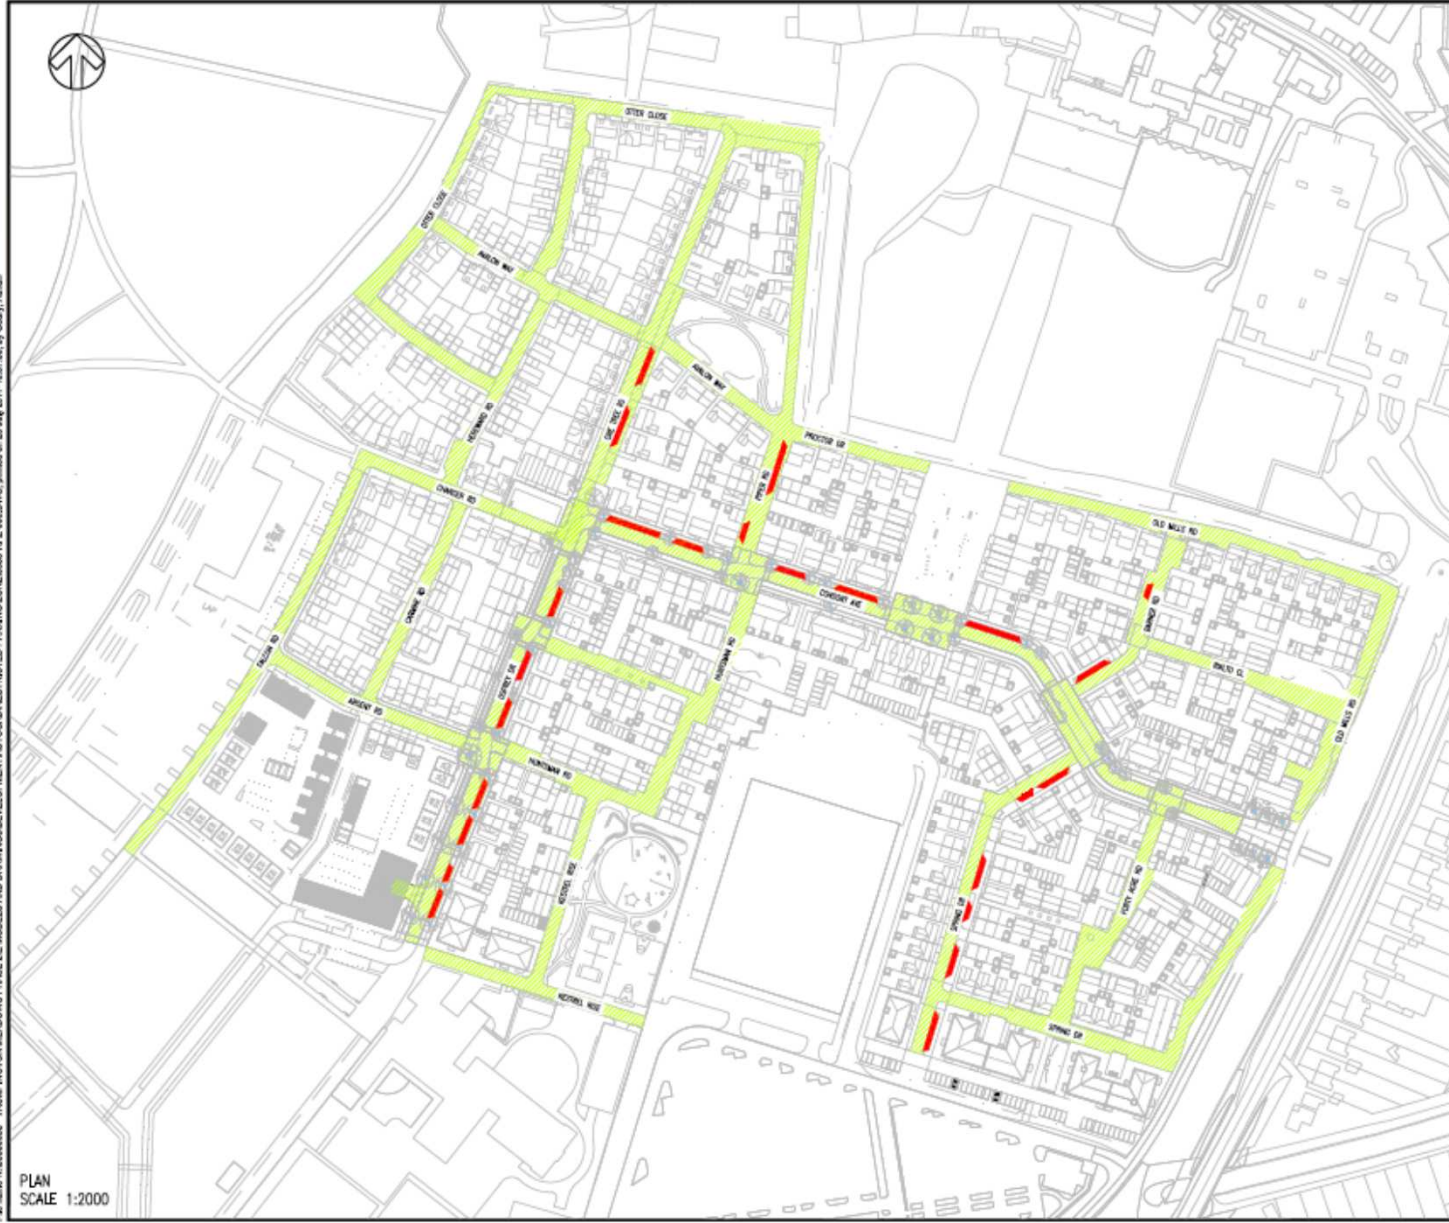

PLAN
SCALE 1:2000

KEY

-  Restricted Parking Zone (No Waiting 8am-6pm except in permit holder bays)
-  Parking for Visitor Permit Holders only 8am-6pm



TITLE
TRUMPINGTON MEADOWS
RESTRICTED PARKING ZONE

DRAWING NO.
0658-RPZ-005

TRO Process

- Publish Statutory Notices (November 2017)
- Statutory consultation, including resident groups
- Anyone can submit written representation or objection
- Minimum 21 days for responses
- Any objections to be reported to CJAC (January 2018)

Implementation

- Design and manufacture of signs
- Set up permit issuing arrangements
- Install signs
- Legal Order in operation
- Enforcement commences