

## EXTERNAL SEATING PLAN




2. TIMBER & STEEL BENCH 1200 X 380M



3. 600MM DIA METAL TABLE




4. 310 X 310MM METAL STOOL

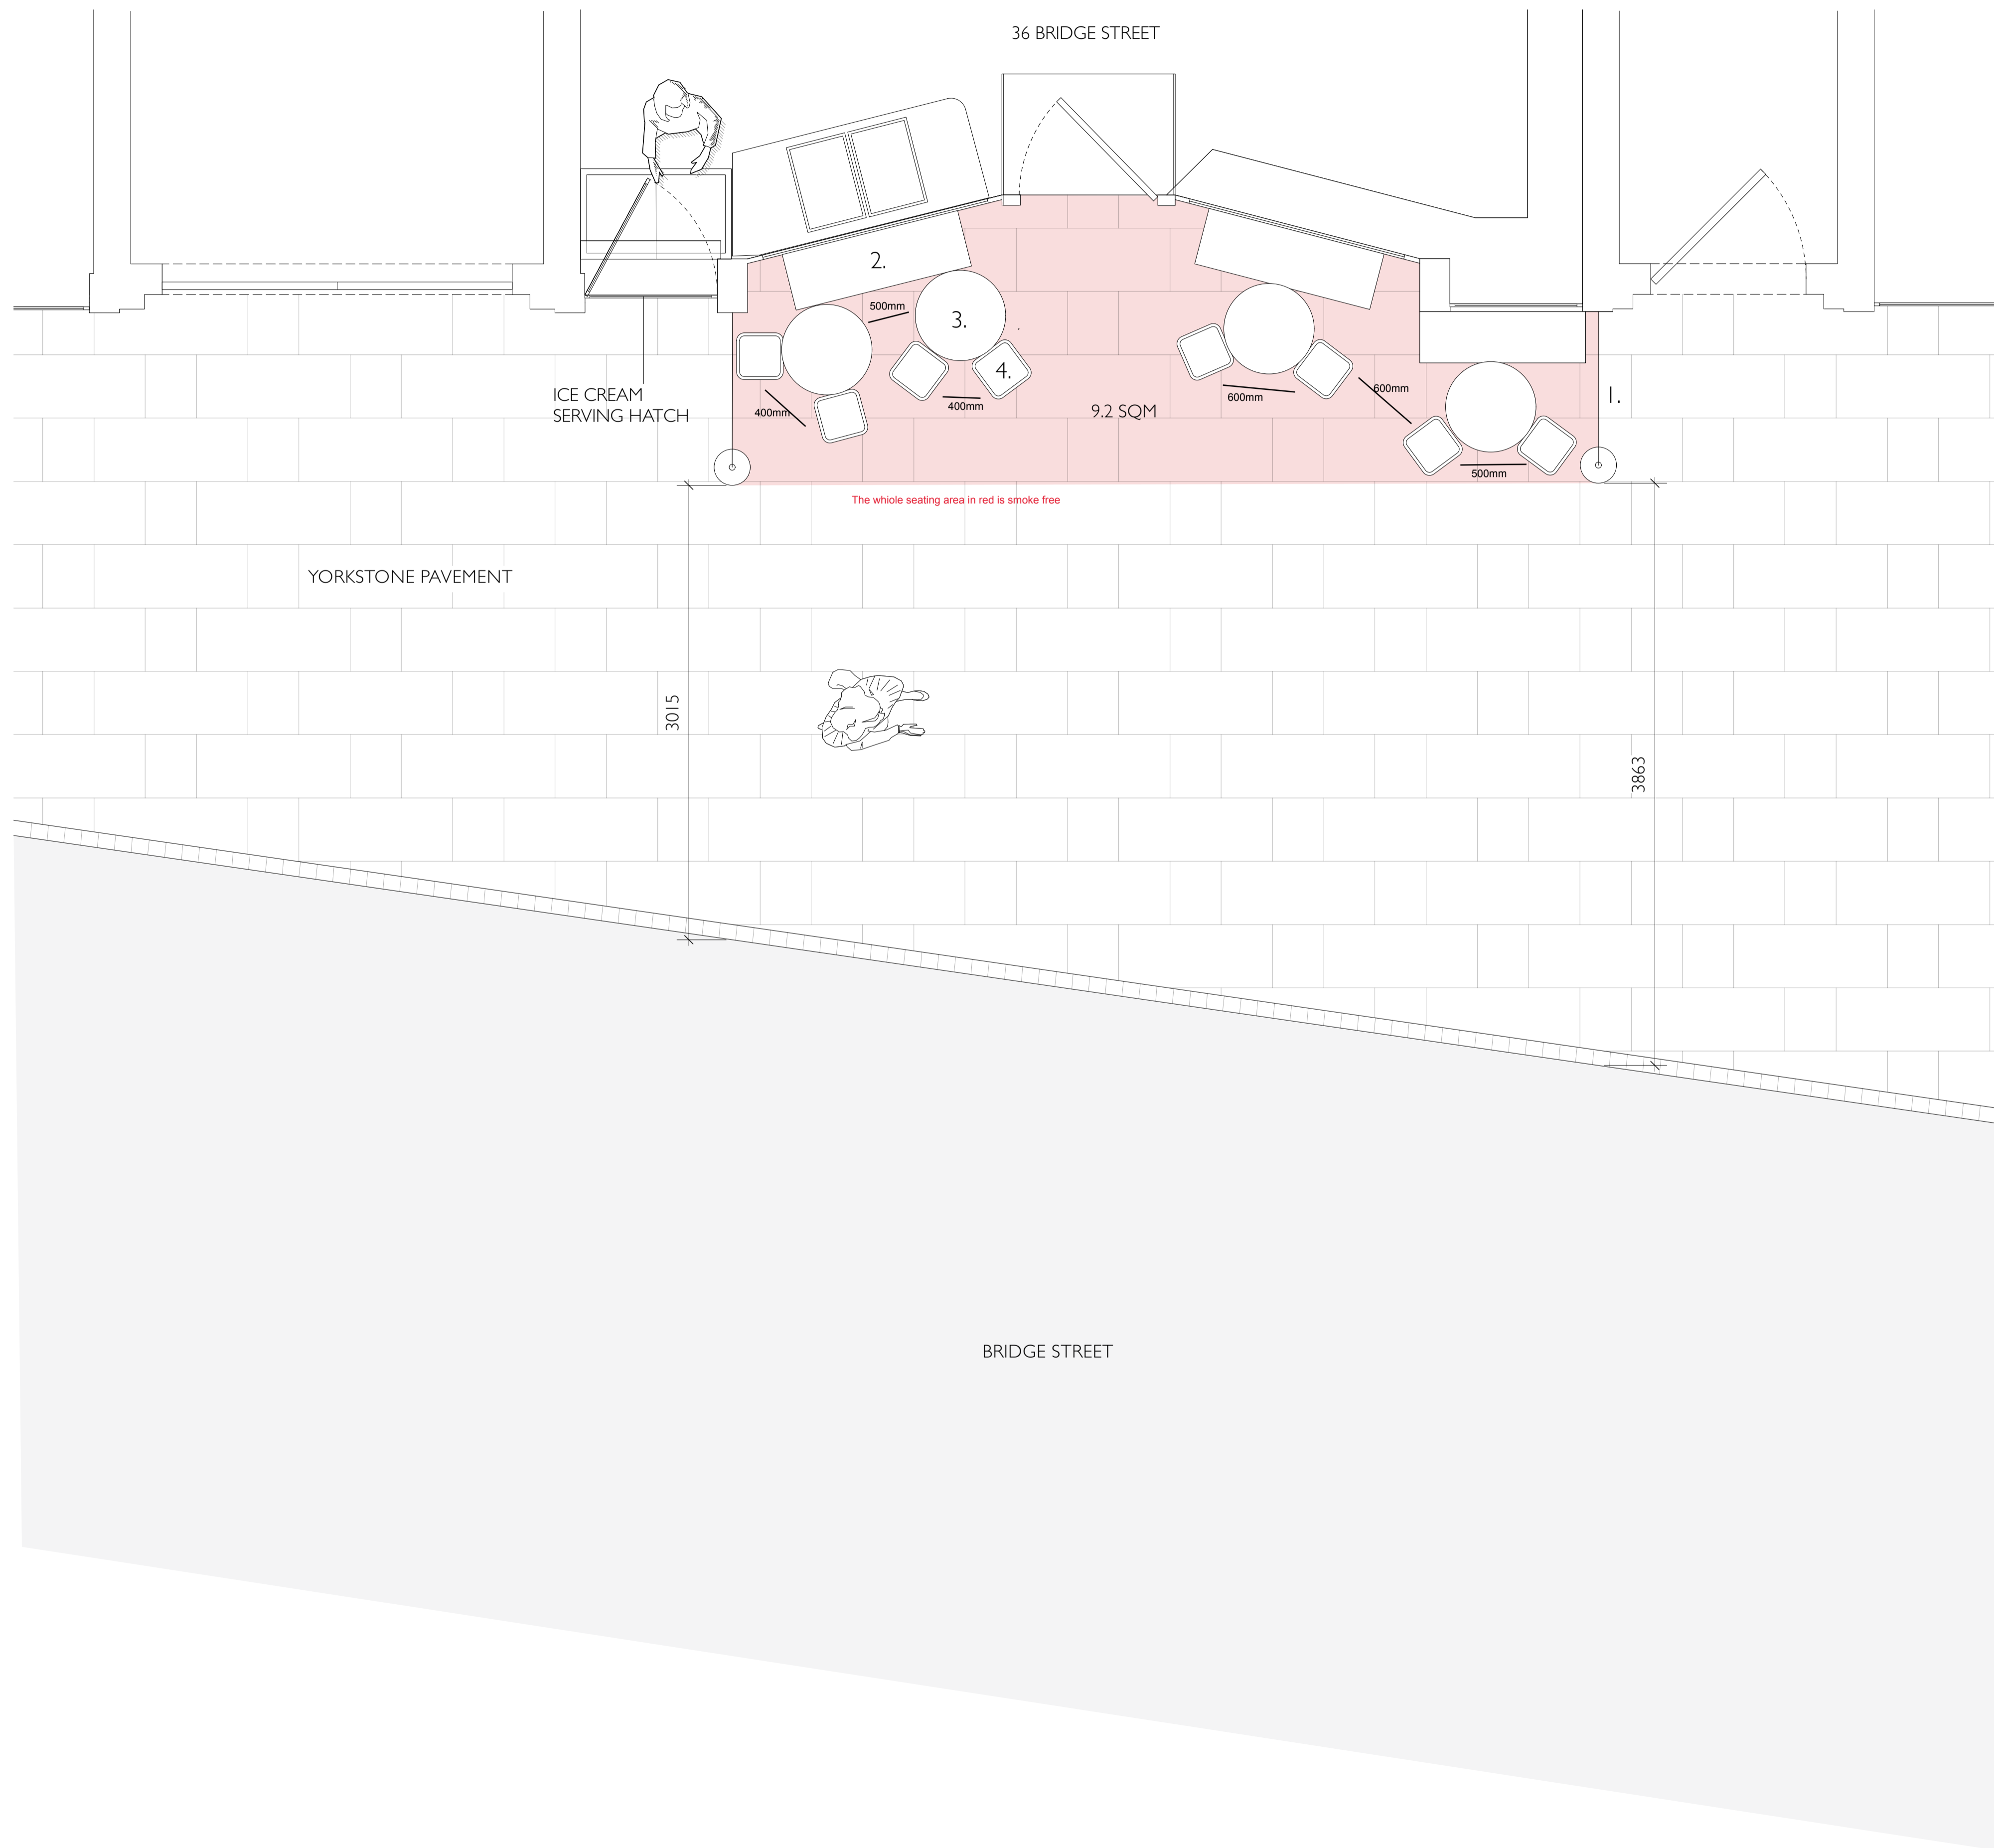

### NOTES:

- EXISTING FITZBILLIES CAFE & ICE CREAM SHOP
- SERVING FOOD & DRINK 7 DAYS A WEEK BETWEEN 8AM & 6PM
- PROPOSED EXTERNAL CUSTOMER SEATING
- 14 COVERS
- ENTIRE SERVICE AREA DESIGNATED NON SMOKING
- NO SMOKING SIGNAGE TO FRONT OF 36 BRIDGE STREET
- SEATING AREA @ 9.2 SQM
- RETAIN PAVEMENT PEDESTRIAN THOROUGHFARE OVER 3M WIDE

1. BRANDED FABRIC LOW LEVEL BARRIER
2. TIMBER & STEEL BENCH 1200 X 380M
3. 600MM DIA METAL TABLE
4. 310 X 310MM METAL STOOL

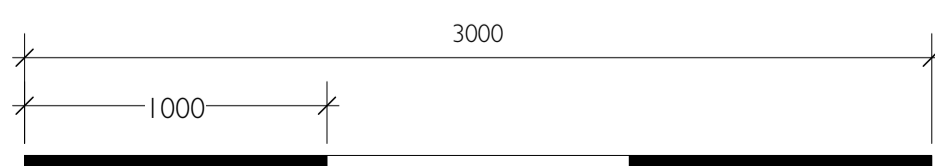

SCALE 1:25 @ A3



INTERIOR ARCHITECTURE & DESIGN STUDIO  
13A ST PETERS STREET  
CAMBRIDGE CB2 1RU  
T: 01223 352222  
www.locinteriors.co.uk

**Project**  
FITZBILLIES, 36 BRIDGE STREET  
CAMBRIDGE  
CB2 1UW

**Drawing Title**  
PROPOSED EXTERNAL SEATING PLAN

**Scale** 1:25 @ A3 **Date** 19.04.23

**Status** FOR REVIEW **Dwg. No.** 36BS - PESP **Rev.**

This drawing should be taken as a guide only. It is the responsibility of any sub-contractor to assess the appropriate feasibility of the suggested works, and to ensure normal good practice and procedures are followed. Sub-contractors must provide the relevant risk assessments, method statements and insurance documents before works are carried out on site. Loc Interiors Ltd will perform the services in good faith, but cannot be responsible for the performance, quality, or timely completion of work by others.