


Notes



1. Do not scale from this drawing.
2. All dimensions are in metres unless otherwise shown. All levels are in metres above Ordnance Datum (AOD). All dimensions & levels should be checked on site.
3. Any drawing errors or discrepancies should be brought to the attention of Mott MacDonald at the address shown in the title block.

Swept Paths - Key to Symbols

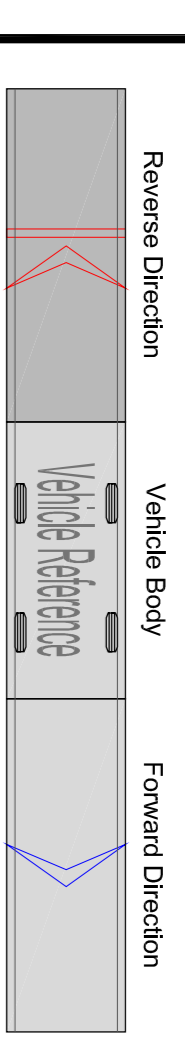


Note: Dashed lines denote wheel track (Dash scales may vary)



Swept Paths - Vehicle Details

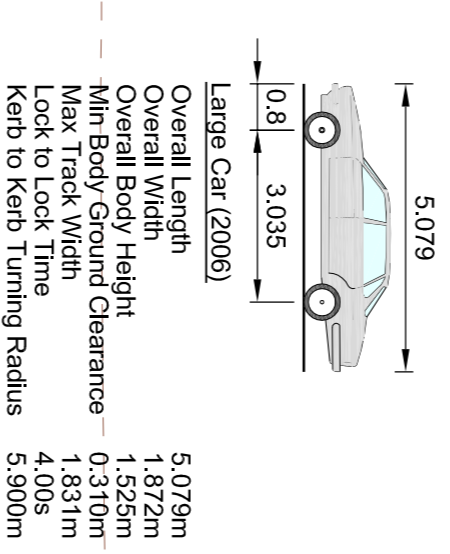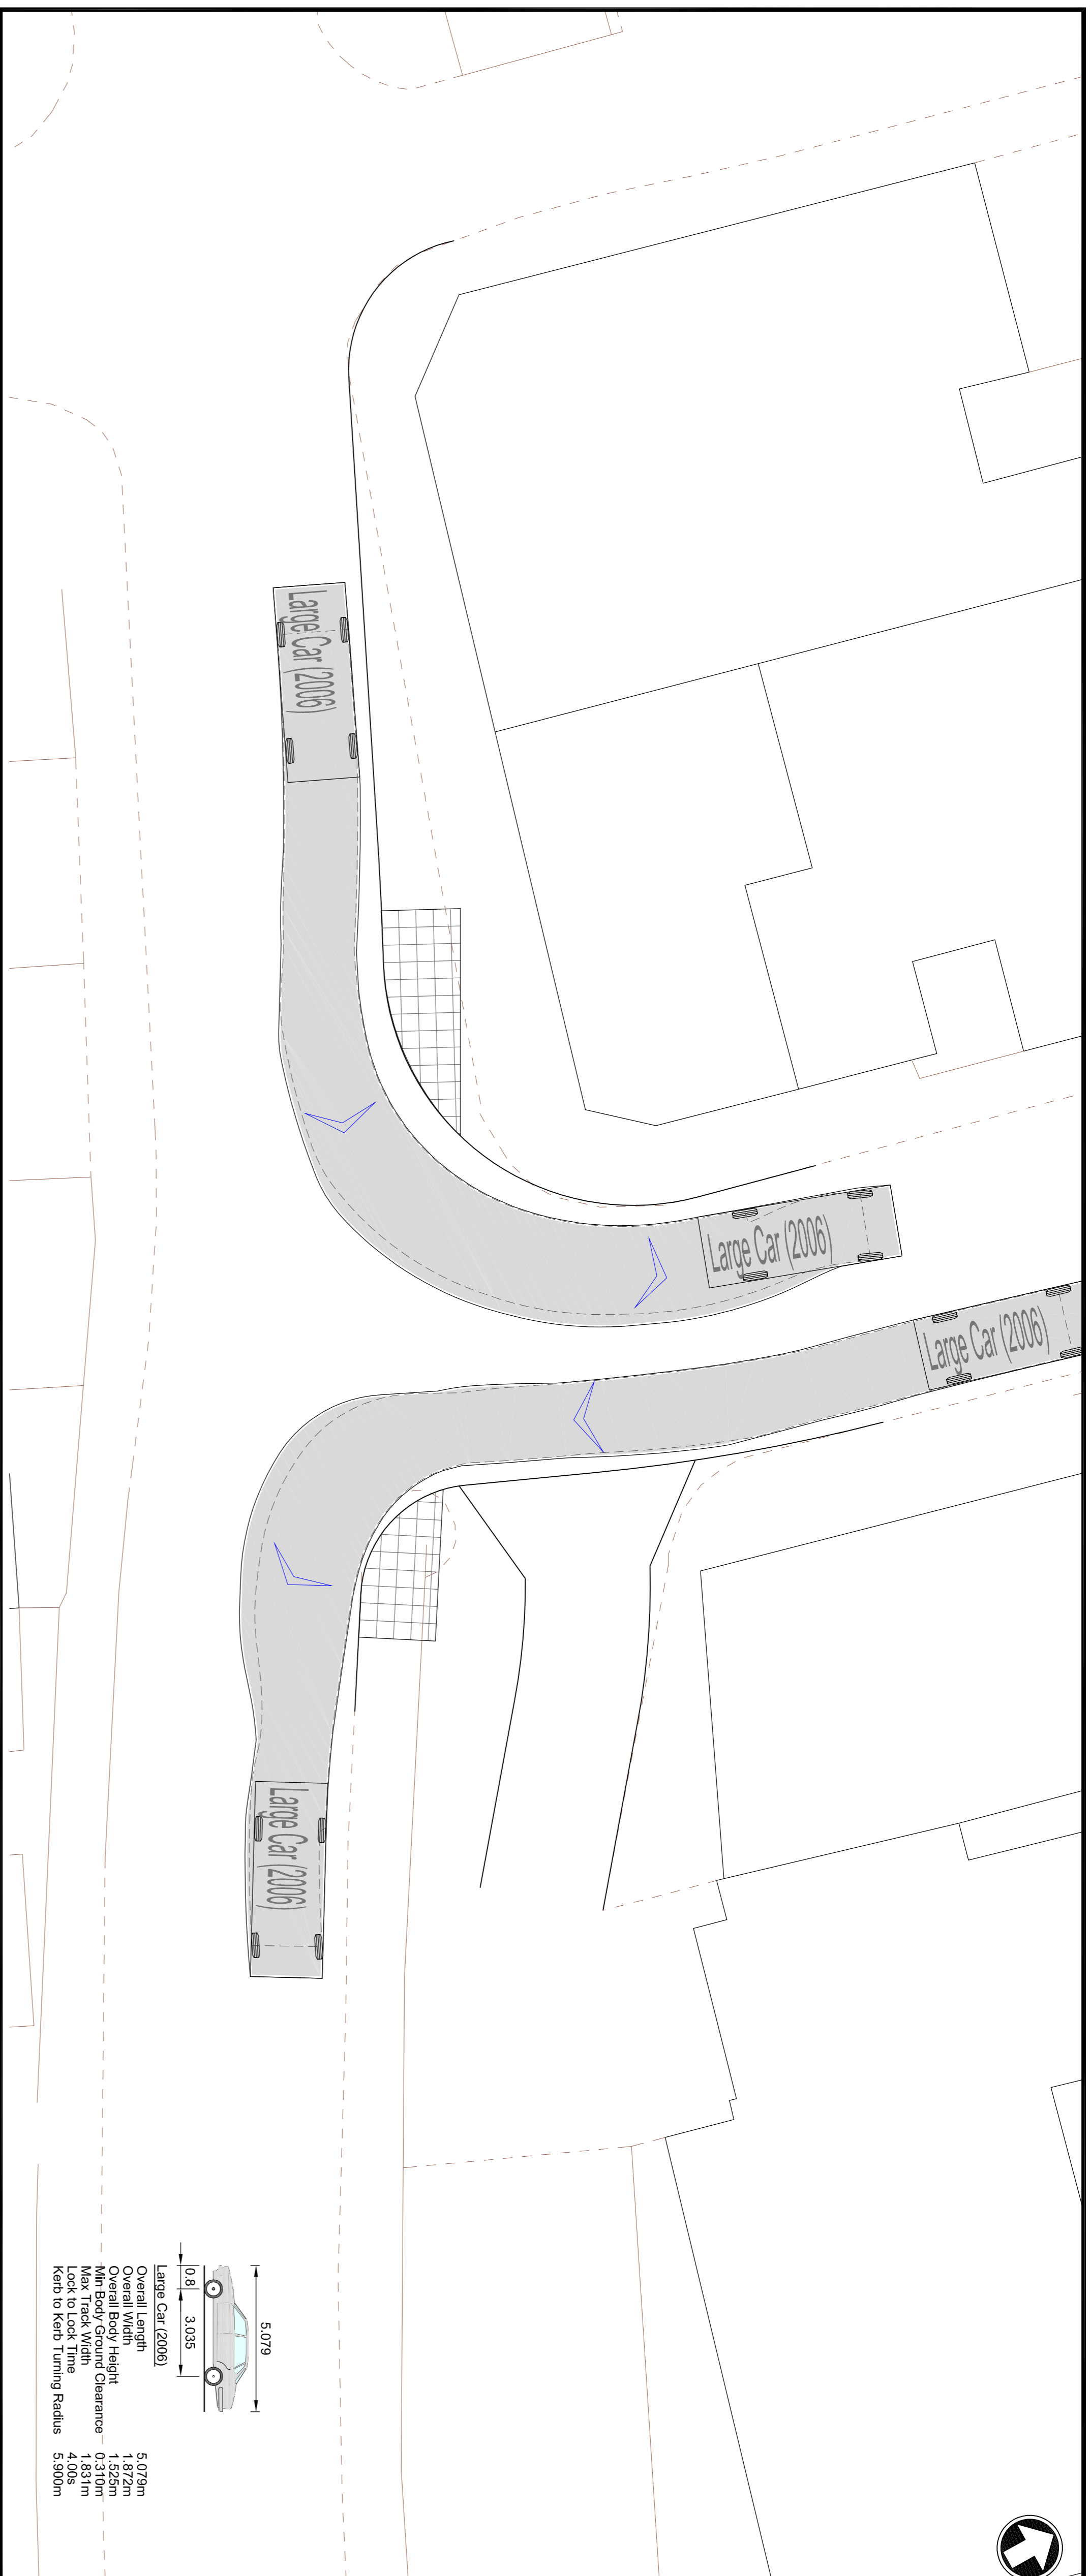

Reference Drawings

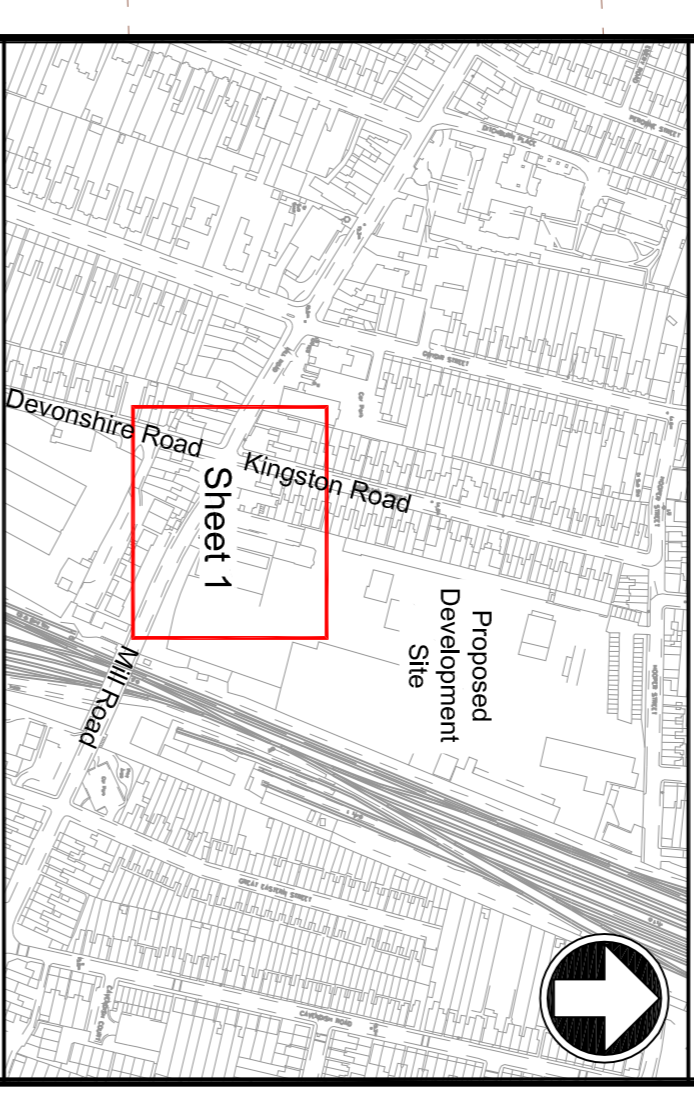

Location Plan

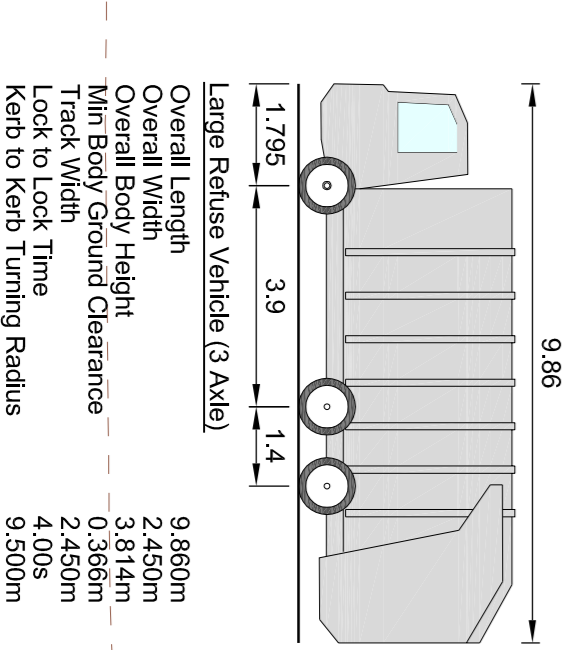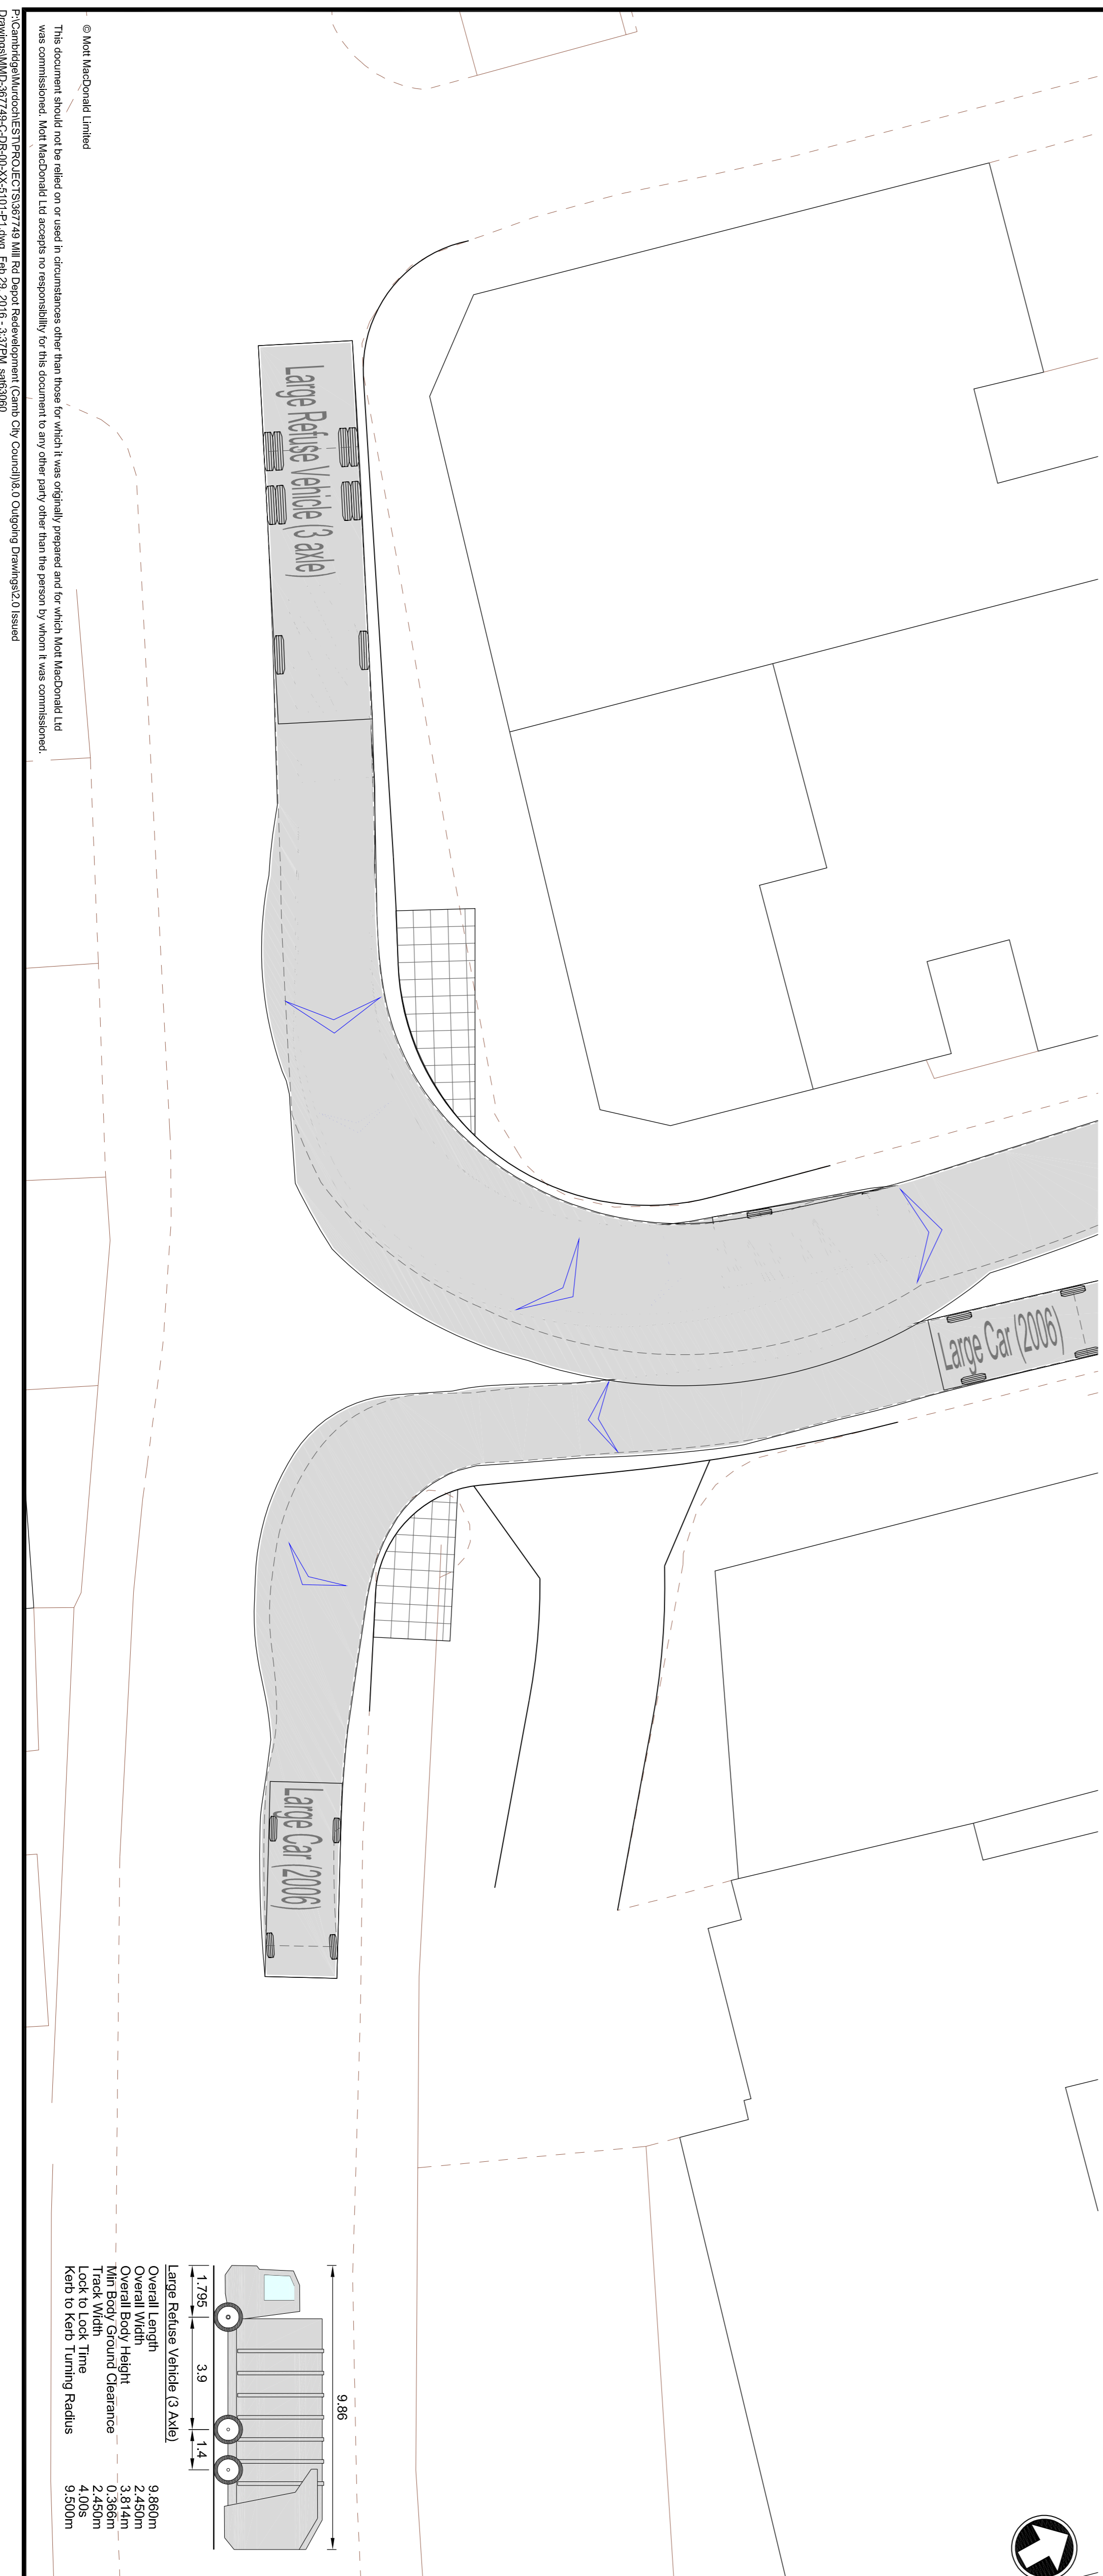

Rev	Date	Drawn	Description	WES	AMR
P1	29.02.16	PS	Preliminary Issue	WES	AMR



22 Station Road
 Cambridge
 CB1 2JD
 United Kingdom
 T +44 (0)1223 463 800
 F +44 (0)1223 367 877
 www.mottmac.com

Client
 Cambridge City Council

This
Mill Rd Depot Redevelopment
Proposed Junction Arrangement
Vehicular Swept Paths

Designed	L February	LF	Eng check	W E Salter	WES
Drawn	L February	LF	Coordination		
Dwg check	L W Russell	LWR	Approved	A M Rawlings	AMR
Scale at A1	1:100	PRE	Status	Rev	P1
Drawing Number	MMD-367749-C-DR-00-XX-5101				